

ROGER K. FALL TRANSIT CENTER COLUMN REPAIR

CITY PROJECT NO. 23-020


1418 N. GOLDEN STATE BLVD.

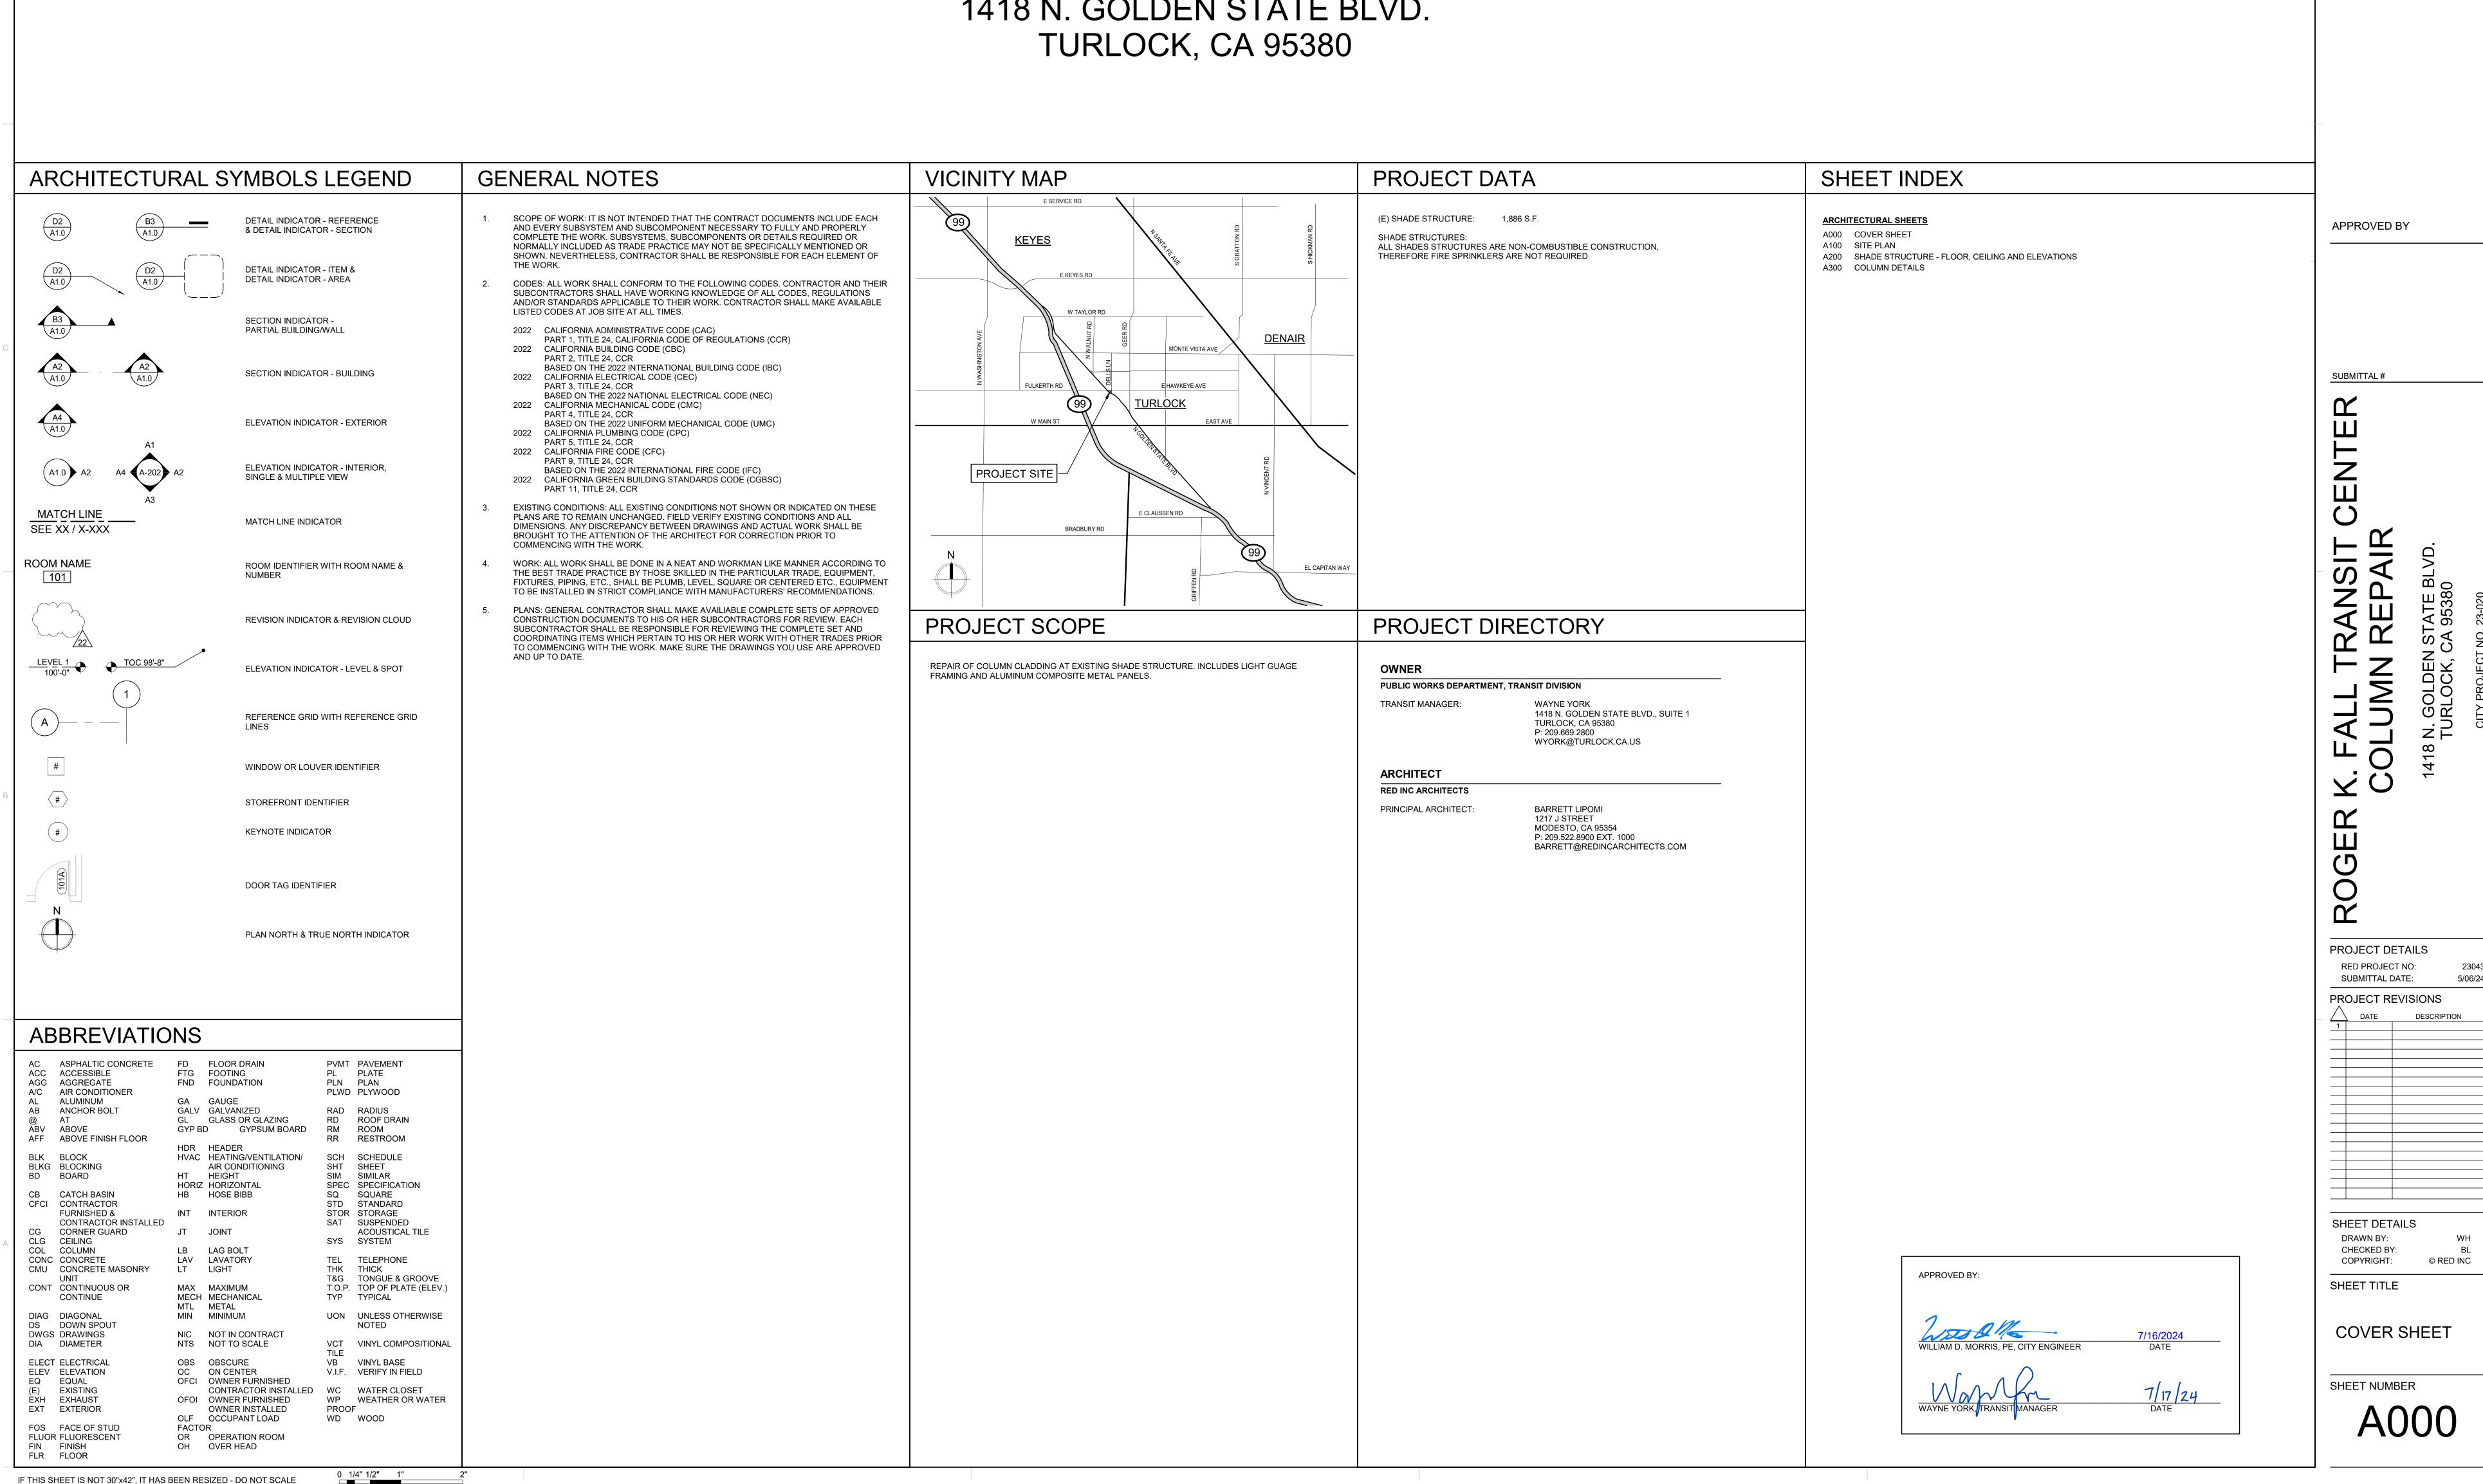

1217 J STREET MODESTO, CA 95354 209.522.8900 WWW.REDINCARCHITECTS.COM

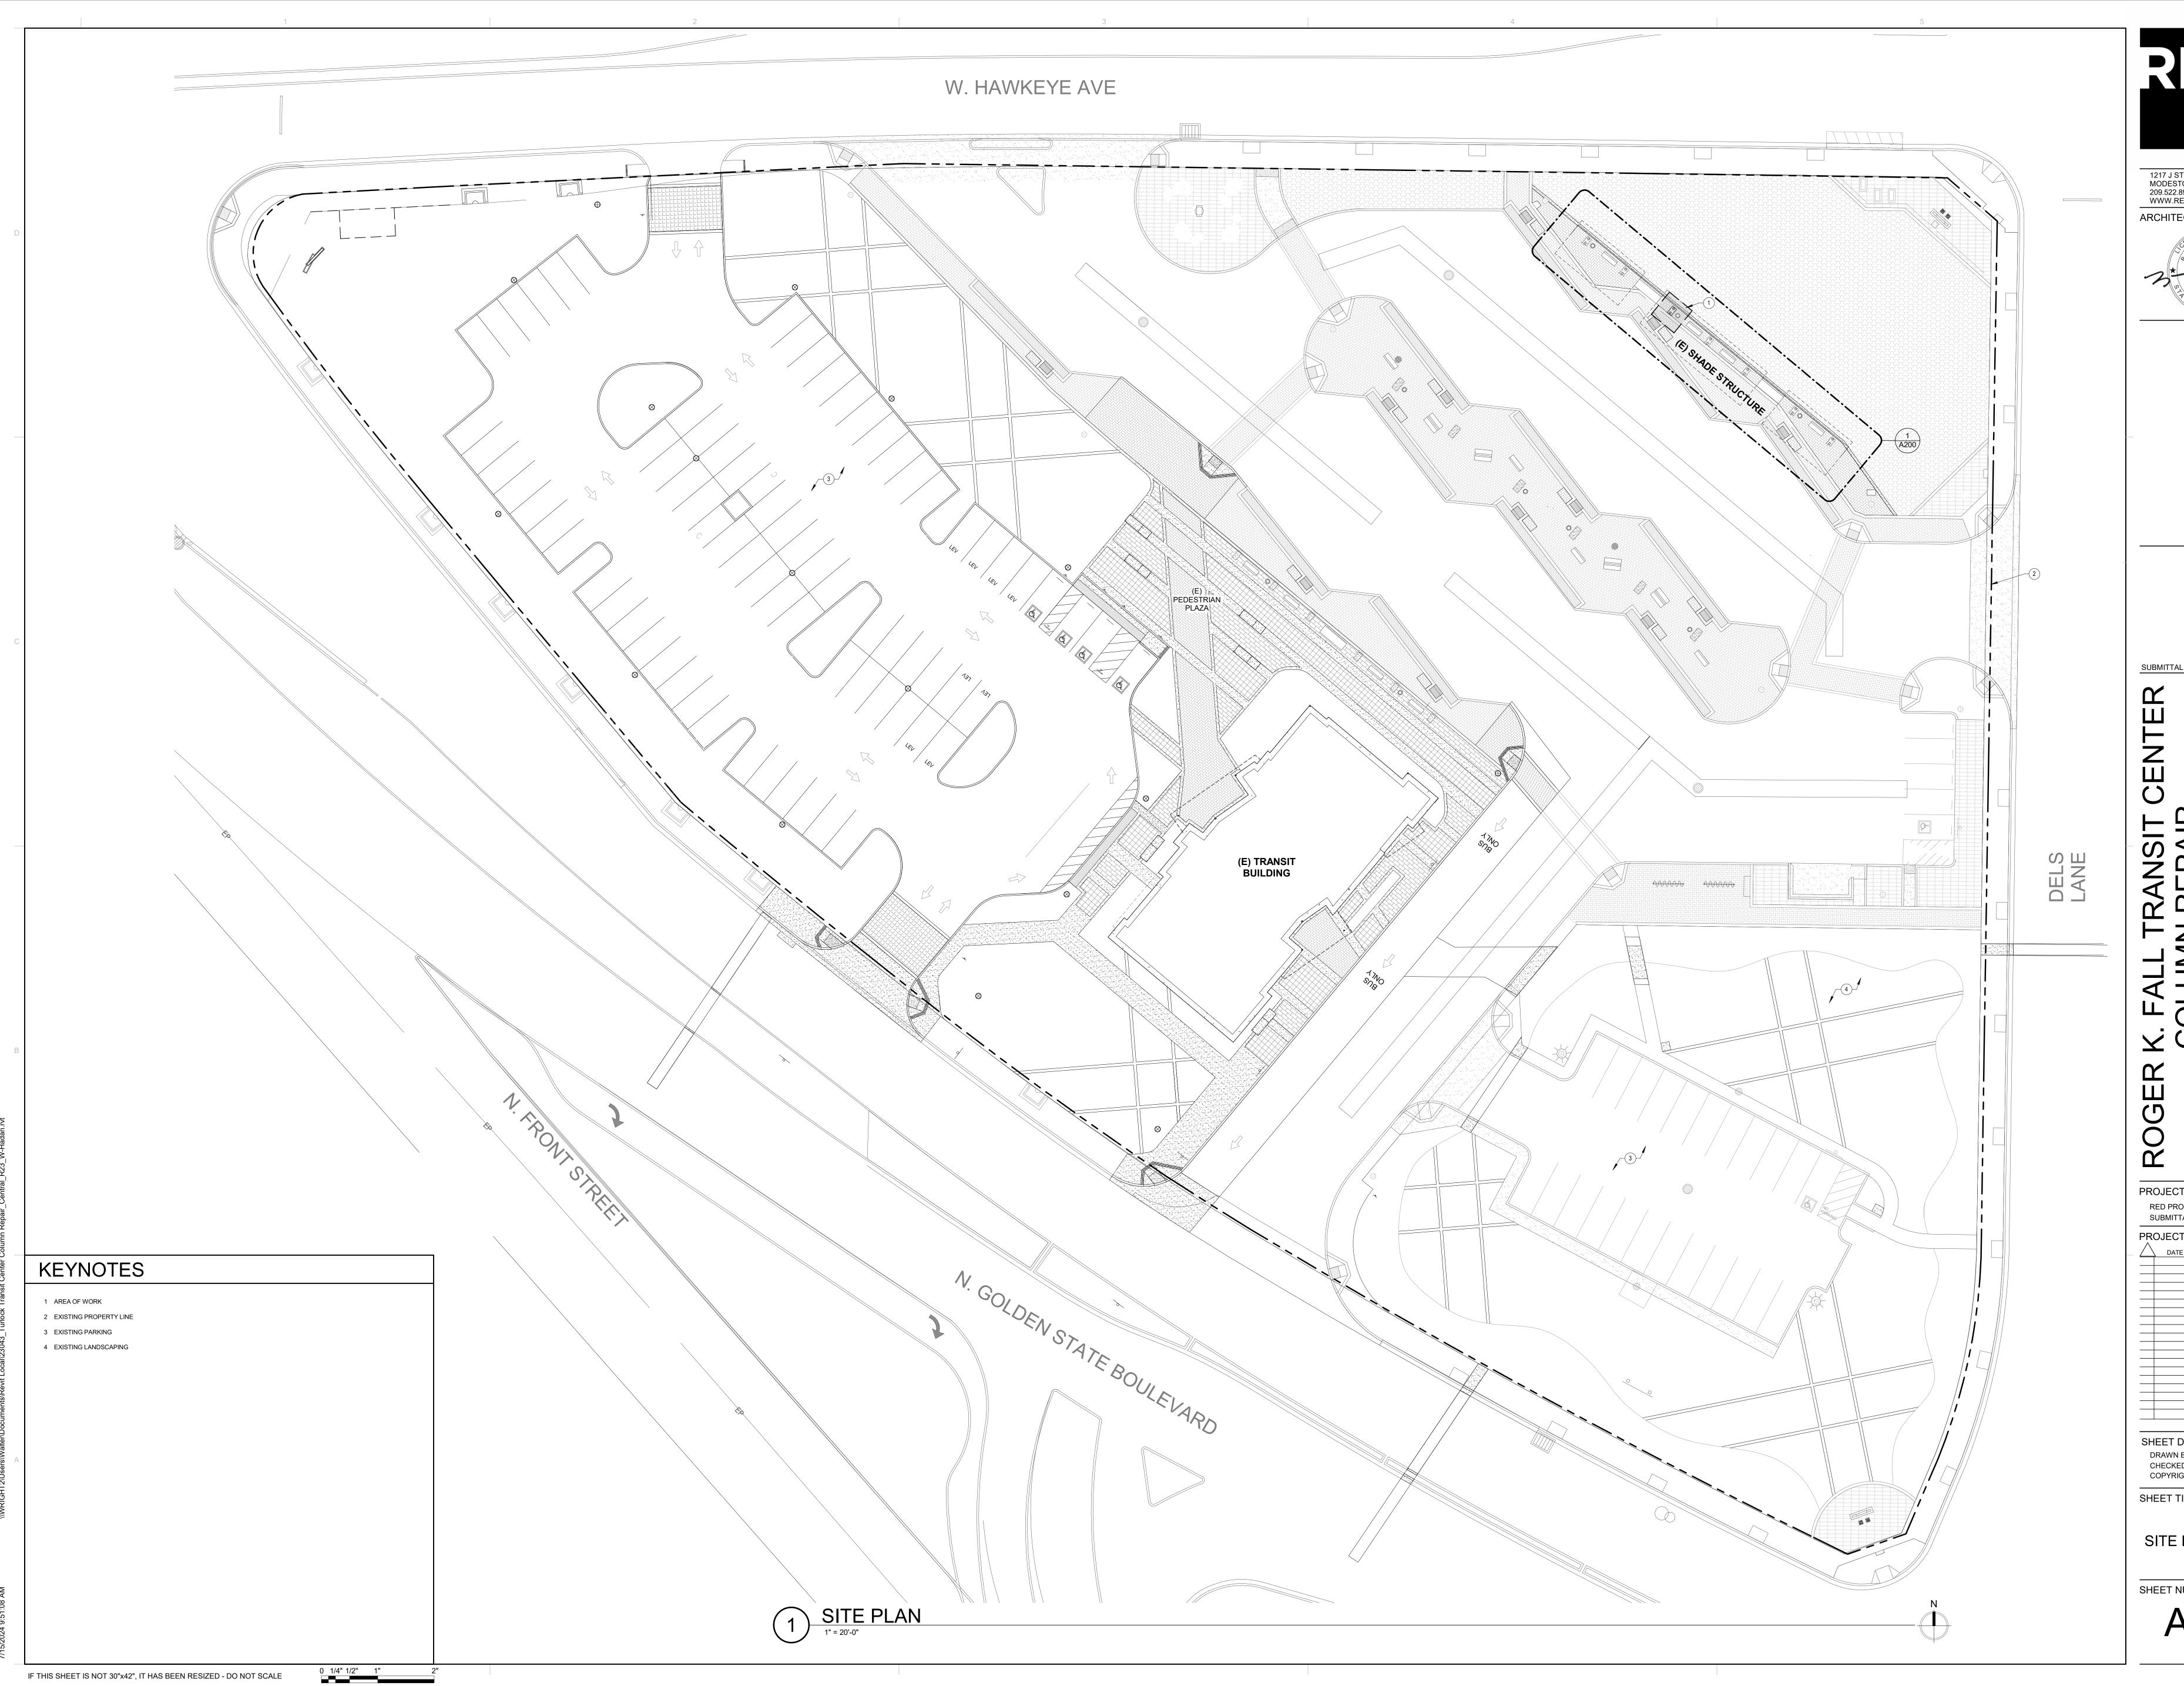

1217 J STREET MODESTO, CA 95354 209.522.8900 WWW.REDINCARCHITECTS.COM

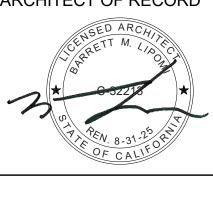

SUBMITTAL#

PROJECT DETAILS RED PROJECT NO: SUBMITTAL DATE:

23043 5/06/24 PROJECT REVISIONS


SHEET DETAILS CHECKED BY: © RED INC COPYRIGHT:

SHEET TITLE

SITE PLAN

SHEET NUMBER

A100

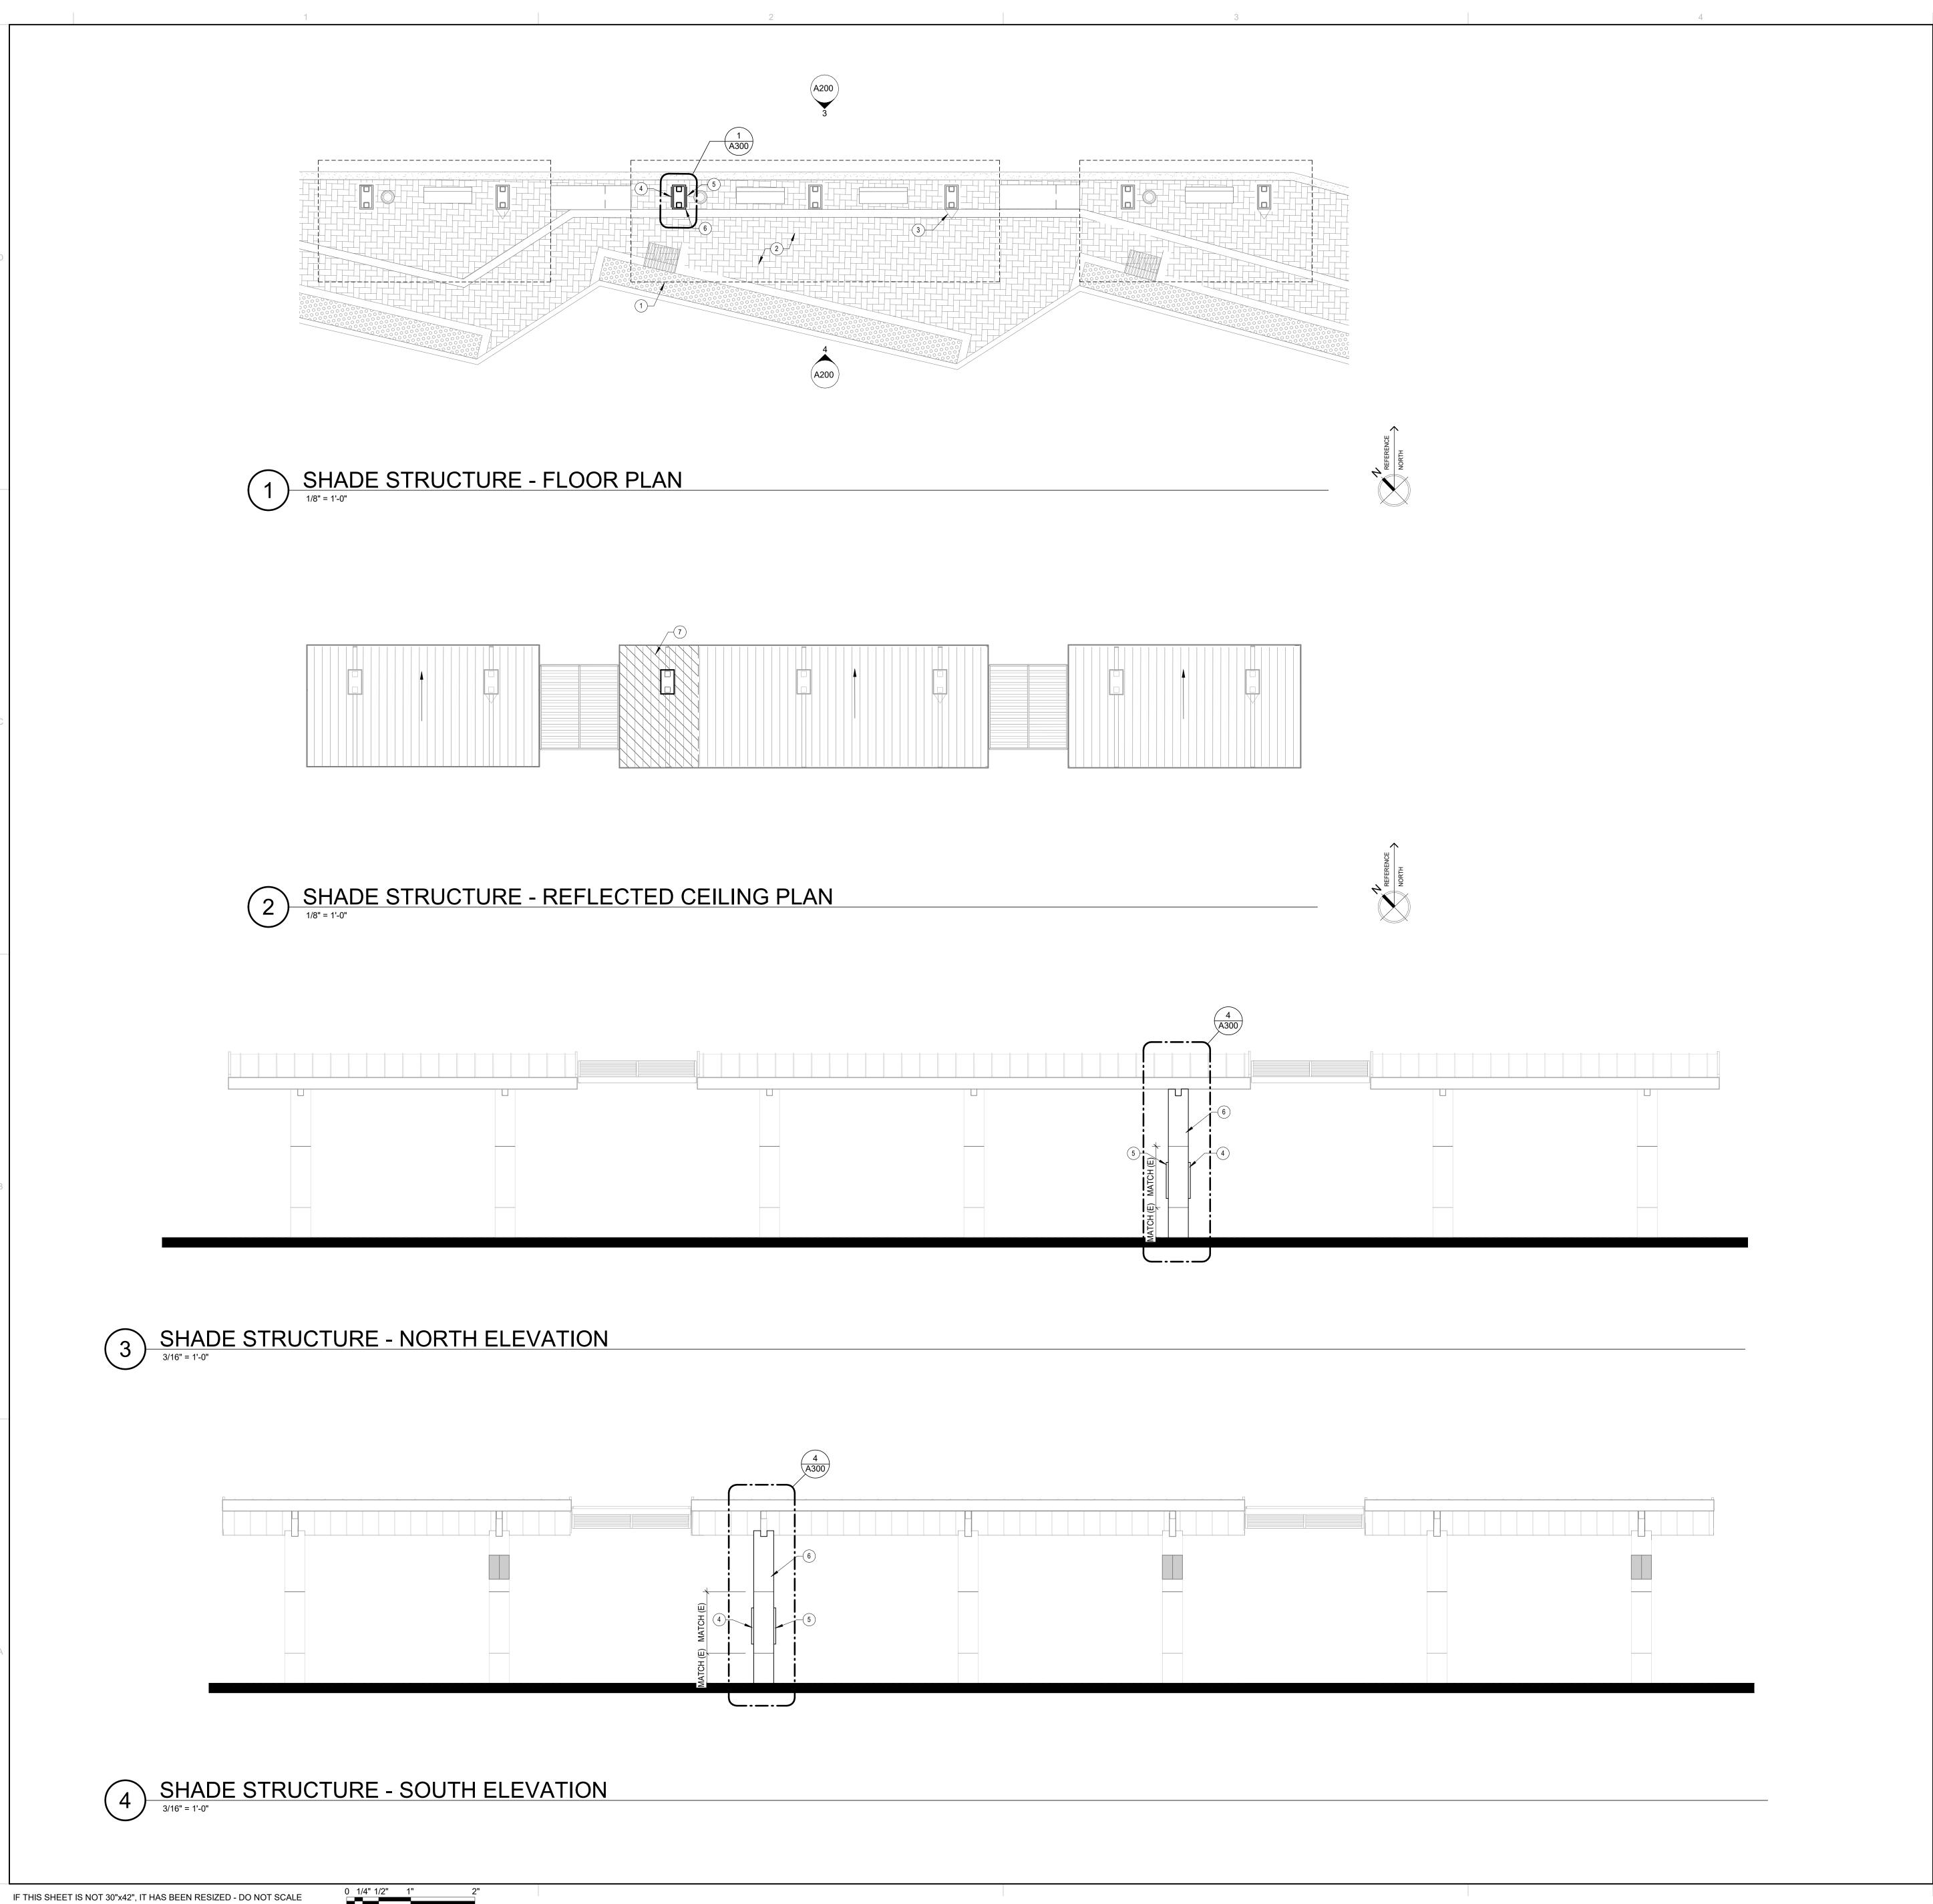


KEYNOTES

- 1 INDICATES EXISTING OVERHANG ABOVE TYPICAL
- 2 EXISTING PAVERS PROTECT DURING CONSTRUCTION PATCH AND REPAIR AS REQUIRED
- 3 INDICATES EXISTING SIGNAGE TYPICAL
- 4 REMOVE AND SALVAGE EXISTING LOCKABLE DISPLAY PANEL TO BE INSTALLED ON REPAIRED COLUMN
- 5 PROVIDE NEW LOCKABLE DISPLAY PANEL TO MATCH EXISTING TOLAR MANUFACTURING COMPANY MAP CASE 35 3/4" WIDTH X 41 3/8" HEIGHT X 2 7/8" DEPTH FIELD VERIFY SIZE MATCHES EXISTING DISPLAY CABINETS
- NEW ALUMINUM COMPOSITE METAL PANEL COLUMN COVER TO MATCH EXISTING SEE DETAILS SHEET A300 AND SPECIFICATIONS
 REMOVE EXISTING SOFFIT PANELS AS NEEDED FOR COLUMN PANEL INSTALLATION. REINSTALL IN SAME LOCATION.



1217 J STREET
MODESTO, CA 95354
209.522.8900
WWW.REDINCARCHITECTS.COM

ARCHITECT OF RECORD

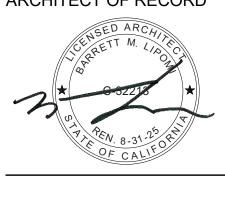

GER K. FALL TRANSIT CENTER FOR COLUMN REPAIR

PROJECT DETAILS

RED PROJECT NO: 23
SUBMITTAL DATE: 5/0

PROJECT REVISIONS

DATE DESCRIPTION

SHEET DETAILS

DRAWN BY:

CHECKED BY:

COPYRIGHT:


SHEET TITLE
SHADE
STRUCTURE FLOOR, CEILING
AND ELEVATIONS

SHEET NUMBER


A200

8 COLUMN BASE ALTERNATE

IF THIS SHEET IS NOT 30"x42", IT HAS BEEN RESIZED - DO NOT SCALE

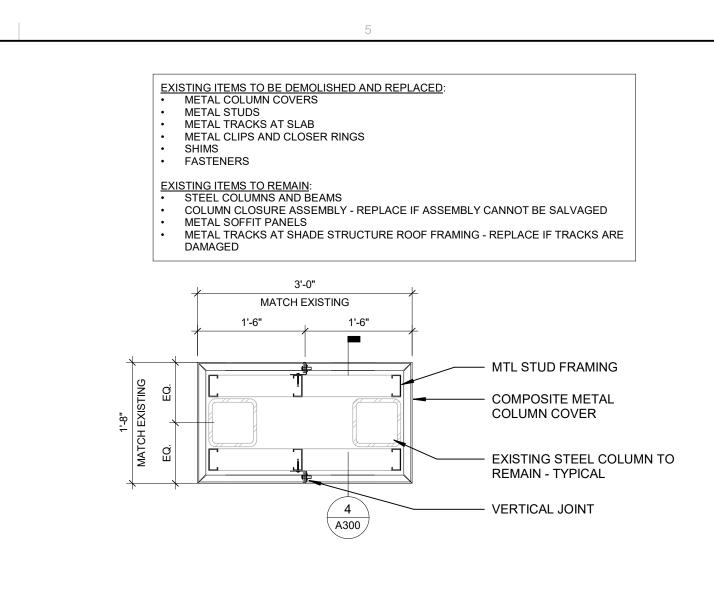

1 RECTANGULAR COLUMN PLAN
3/4" = 1'-0"

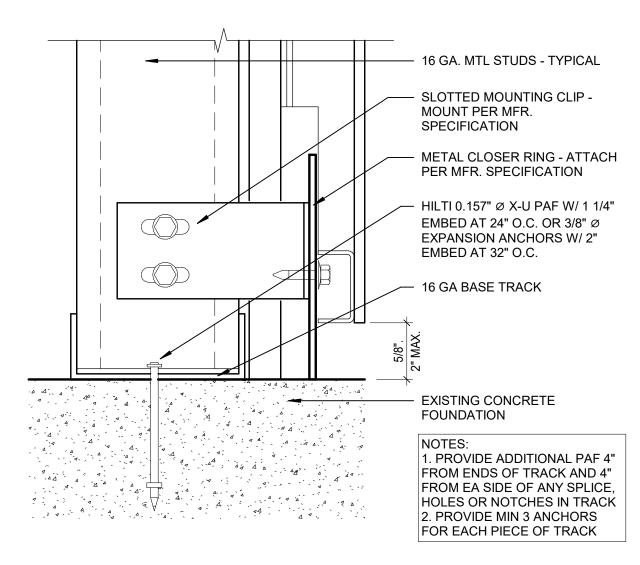

2 COLUMN BASE
6" = 1'-0"


— 16 GA. MTL STUDS - TYPICAL

 SLOTTED MOUNTING CLIP -MOUNT PER MFR. SPECIFICATION

METAL CLIP

EXISTING CONCRETE FOUNDATION

METAL CLOSER RING - ATTACH PER MFR. SPECIFICATION

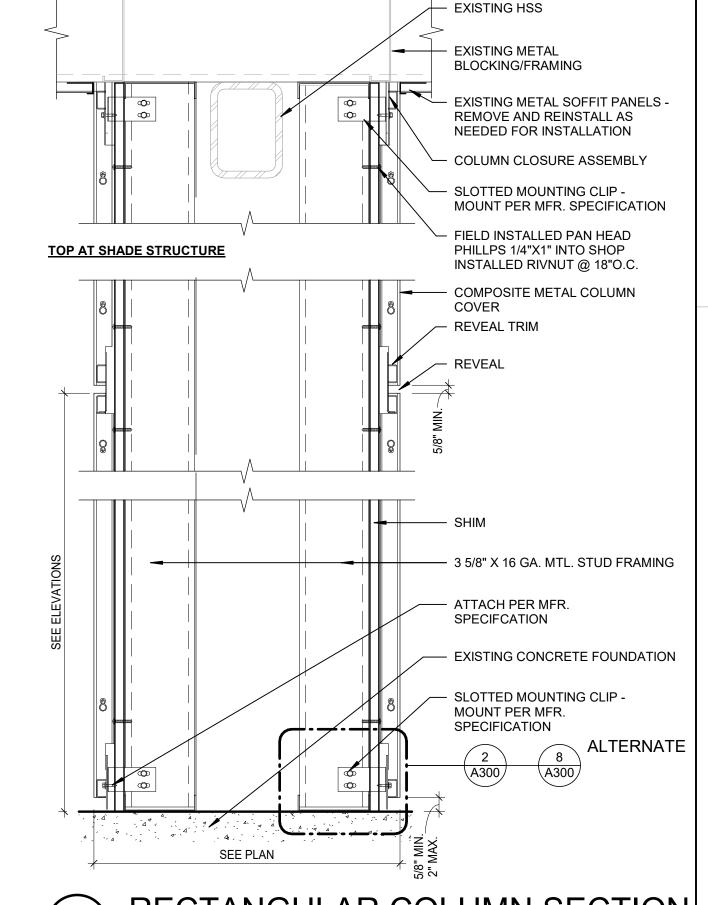

4 RECTANGULAR COLUMN SECTION
1 1/2" = 1'-0"

SUBMITTAL# \mathbf{C}

1217 J STREET MODESTO, CA 95354

WWW.REDINCARCHITECTS.COM

ARCHITECT OF RECORD

209.522.8900

PROJECT DETAILS RED PROJECT NO: 5/06/24 SUBMITTAL DATE: PROJECT REVISIONS ____ DATE DESCRIPTION SHEET DETAILS

CHECKED BY: © RED INC COPYRIGHT:

SHEET TITLE

COLUMN DETAILS

SHEET NUMBER

A300