



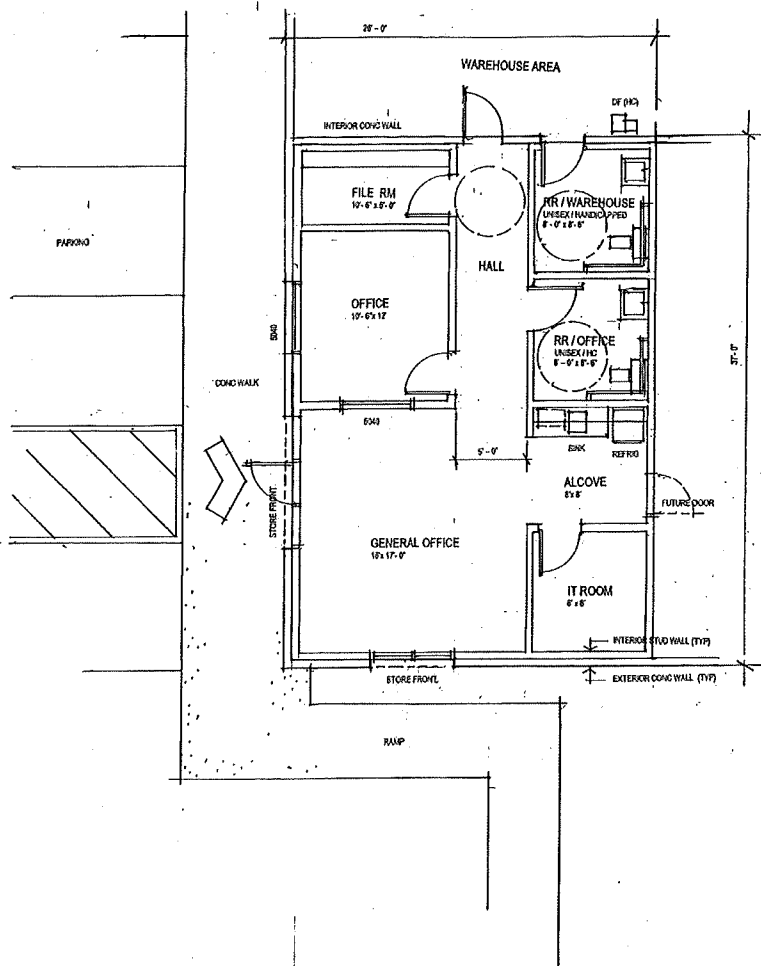

plan

SCALE 1/4" = 1'-0"

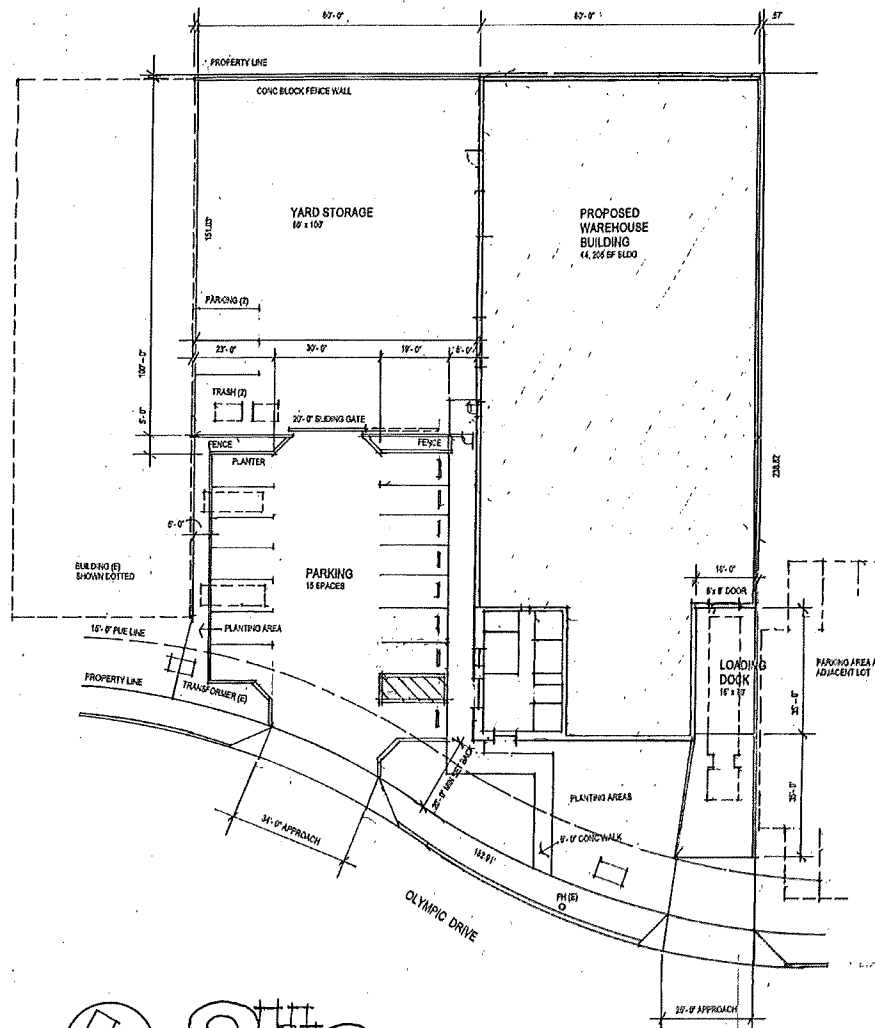



Site

SCALE 1/16" = 1'-0"


SITE PLAN CRITERIA:
 LOT NO 10
 ENTERPRISE PARK SUBDIVISION
 TURLOCK, CALIFORNIA
 34,410 SF ± LOT AREA
 40% LOT COVERAGE - 14,564 SF BLDG
 17 PARKING SPACES MIN. 9' x 15'-0"
 8% LOT COVERAGE - 2852 SF LANDSCAPE

PRELIMINARY : MARCH 19, 2025

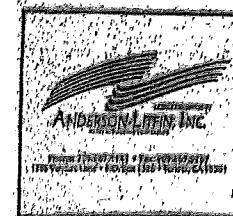

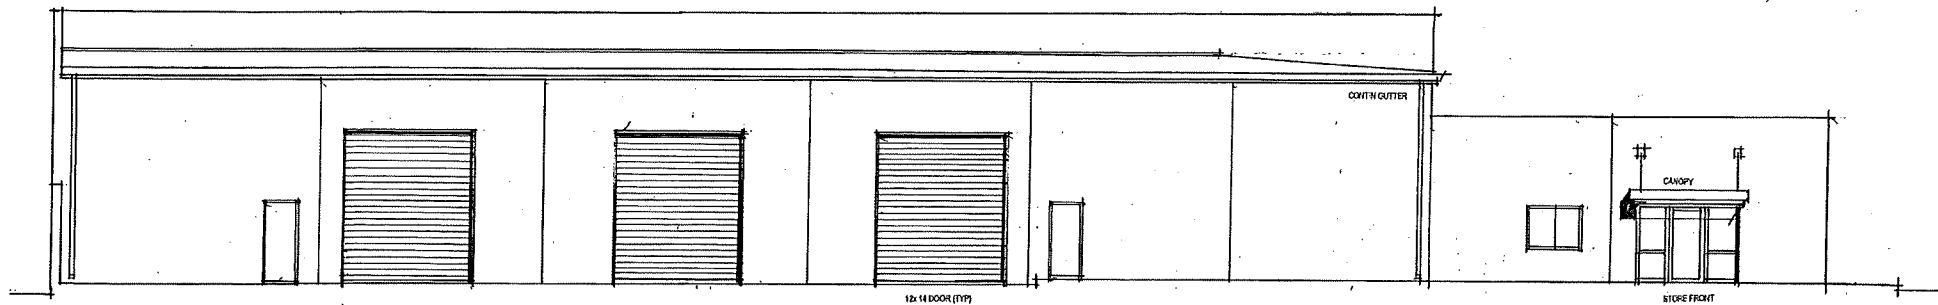

north elevation
SCALE 3/16" = 1'-0"

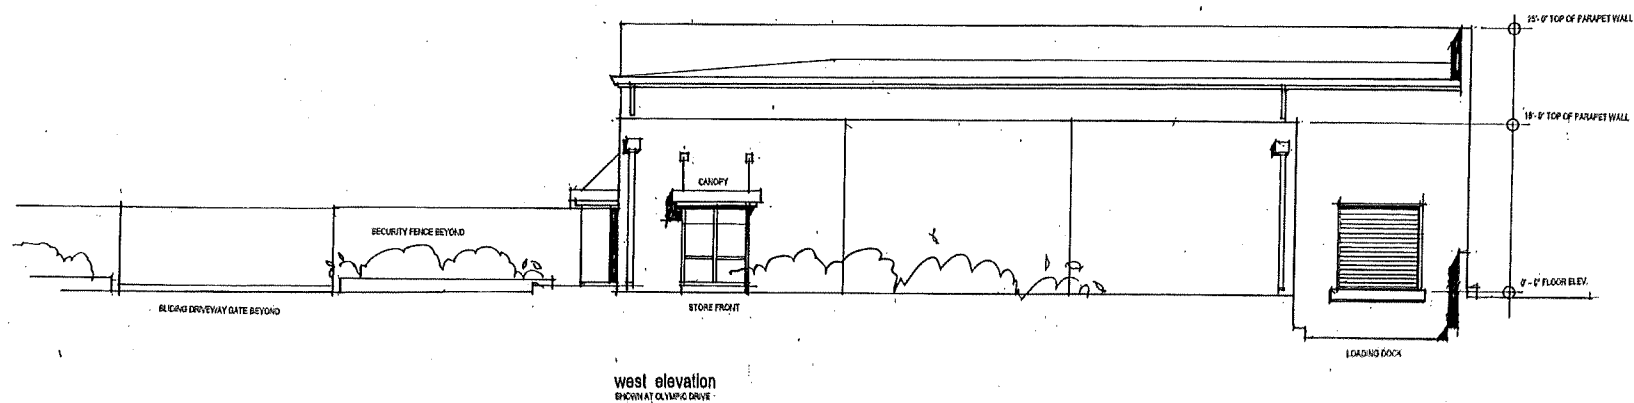

west elevation
SHOWING OLYMPIC DRIVE

elev

PRELIMINARY : MARCH 19, 2025

