





PROJECT NAME: APARTMENT REMODEL & SITE UPGRADES FOR:  
**20TH CENTURY APARTMENTS**  
 603 - 615 20th CENTURY BOULEVARD  
 TULOCK, CA

SHEET TITLE: EXISTING FLOOR PLAN & EXTERIOR ELEVATIONS - (UNIT #603)


DATE: 2/15/19  
 DRAWN BY: JPS  
 JOB NUMBER: 1909

SIGNATURE: \_\_\_\_\_  
 DATE: 2/15/19

ARCHITECT: YOSHINO / SHAW & ASSOCIATES  
 106 N. GOLDEN STATE BLVD  
 TULOCK, CA 95260  
 PHONE: (209) 687-2603  
 FAX: (209) 687-2604  
 Email: jshaw@y-s-a.com



APPROVED: ANDREW VADEGAR  
 (P) (415) 209-0722

REVISIONS:

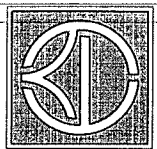

APARTMENT UNIT #603  
 (AREA = 785 sq ft)

SHEET NO. **A-2.0**

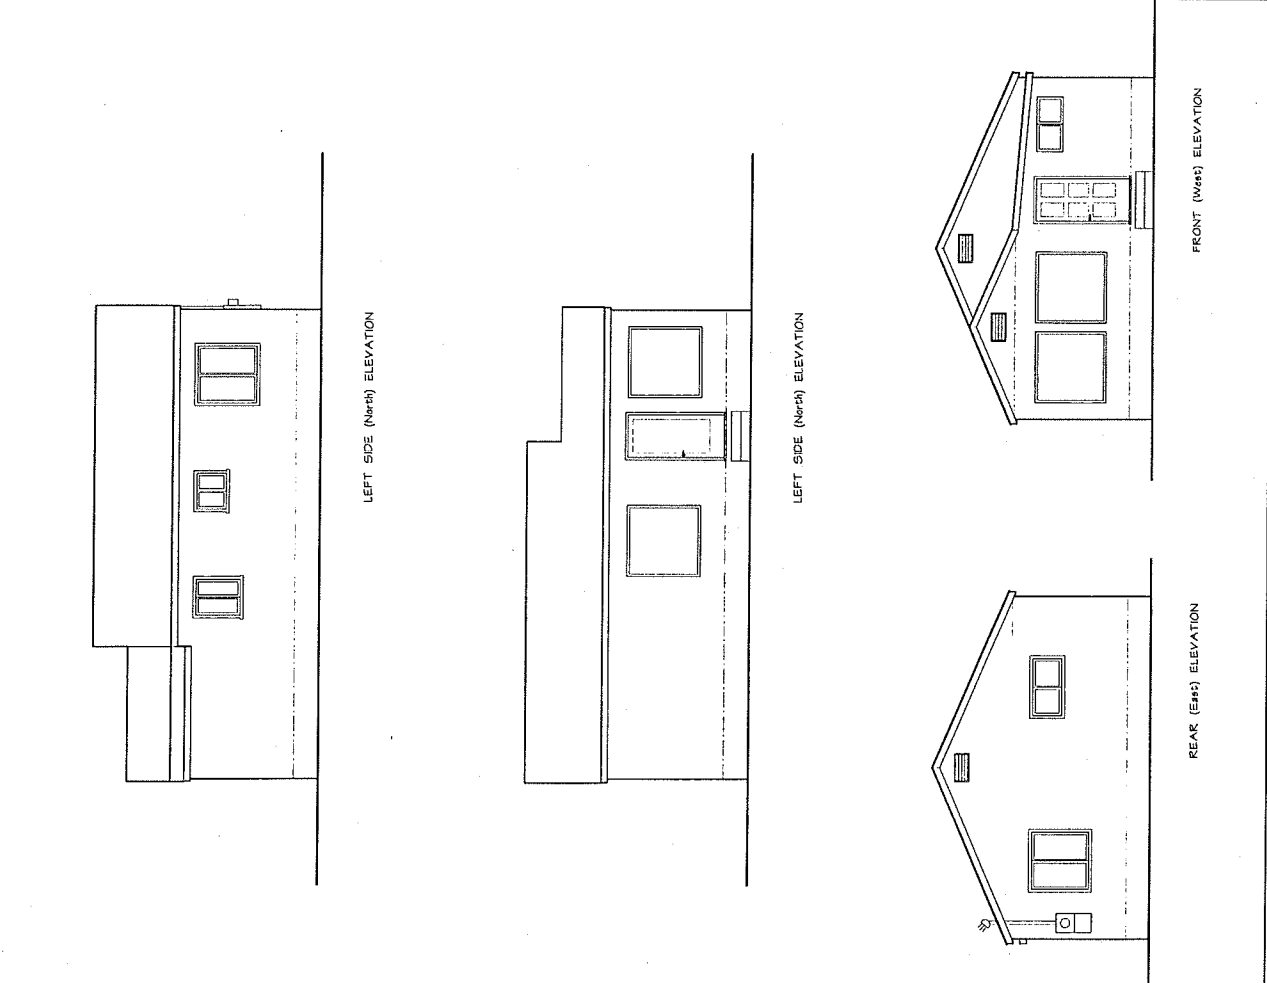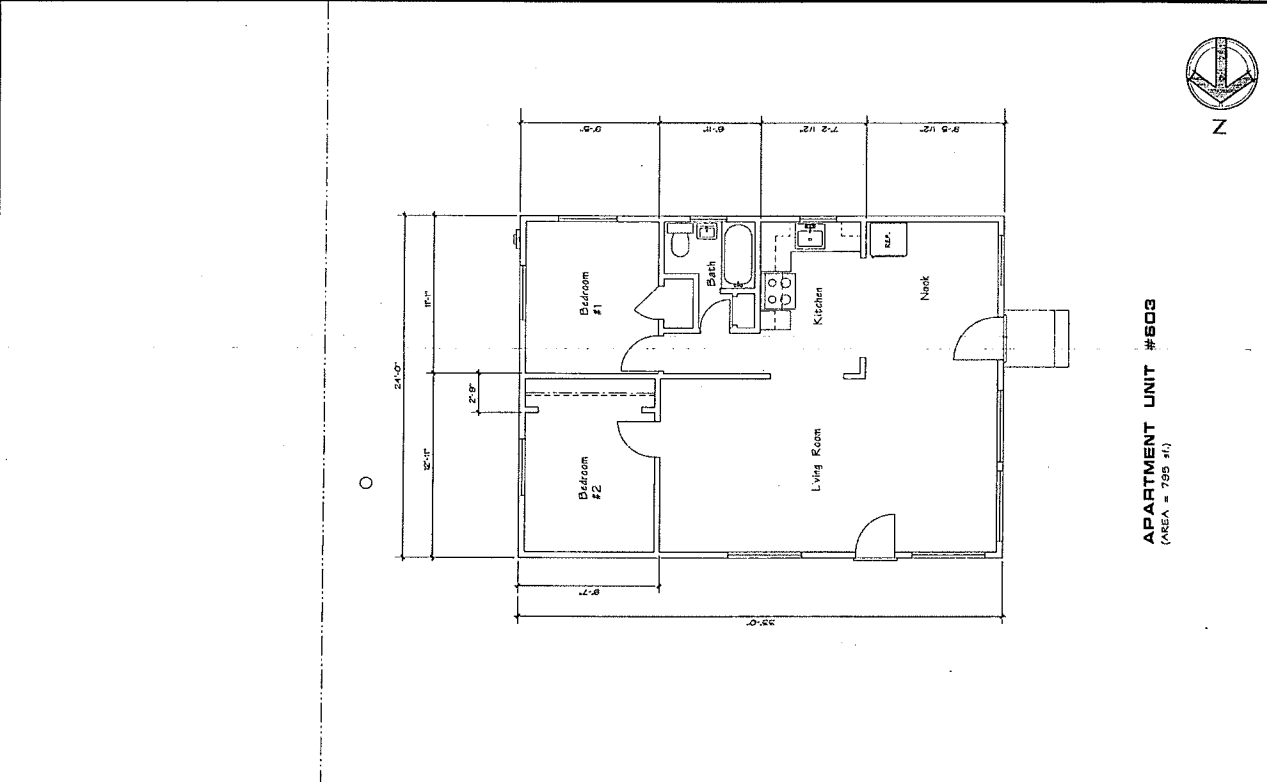

EXISTING FLOOR PLAN  
 SCALE: 1/4" = 1'-0"

EXISTING EXTERIOR ELEVATIONS  
 SCALE: 1/4" = 1'-0"

APARTMENT UNIT #603  
 (AREA = 785 sq ft)

APARTMENT UNIT #603  
 (AREA = 785 sq ft)








PROJECT NAME: APARTMENT REMODEL & SITE UPGRADES FOR 20TH CENTURY APARTMENTS  
 803 - 619 20TH CENTURY BOULEVARD  
 TURLOCK, CA  
 ARCHITECT: YOSHINO/SHAW & ASSOCIATES  
 ARCHITECT: Jim Shaw  
 1016 N. GOLDEN STATE BLVD  
 TURLOCK, CA 95360  
 PHONE: (209) 687-2603  
 FAX: (209) 687-2604  
 WWW: WWW.YOSHINO/SHAW.COM

SHEET TITLE: EXISTING FLOOR PLAN & EXT. ELEVATIONS (4 607)  
 DATE: 8/18/19  
 JOB NO: 1908  
 DRAWN BY: JCS  
 CHECKED BY: JCS  
 © 2019 YOSHINO/SHAW & ASSOCIATES


APPROVED BY: [Signature]

REVISIONS:

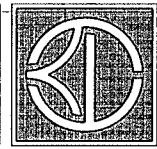


YOSHINO/SHAW & ASSOCIATES  
 ARCHITECT  
 Jim Shaw

SHEET NO. A-2.4

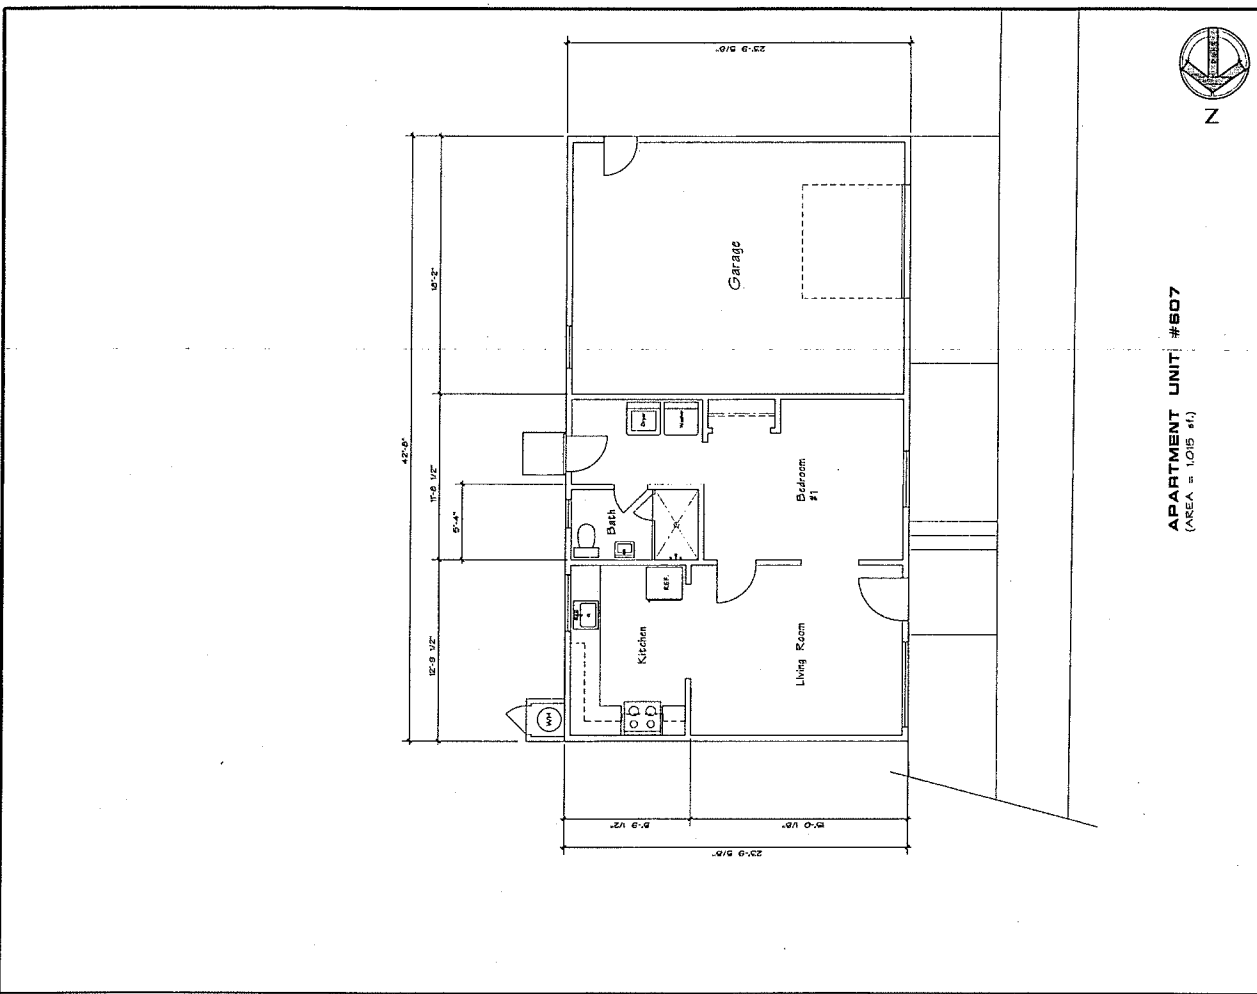

APARTMENT UNIT #607  
 (AREA = 1,015 sq. ft.)

EXISTING FLOOR PLAN  
 SCALE: 1/4" = 1'-0"

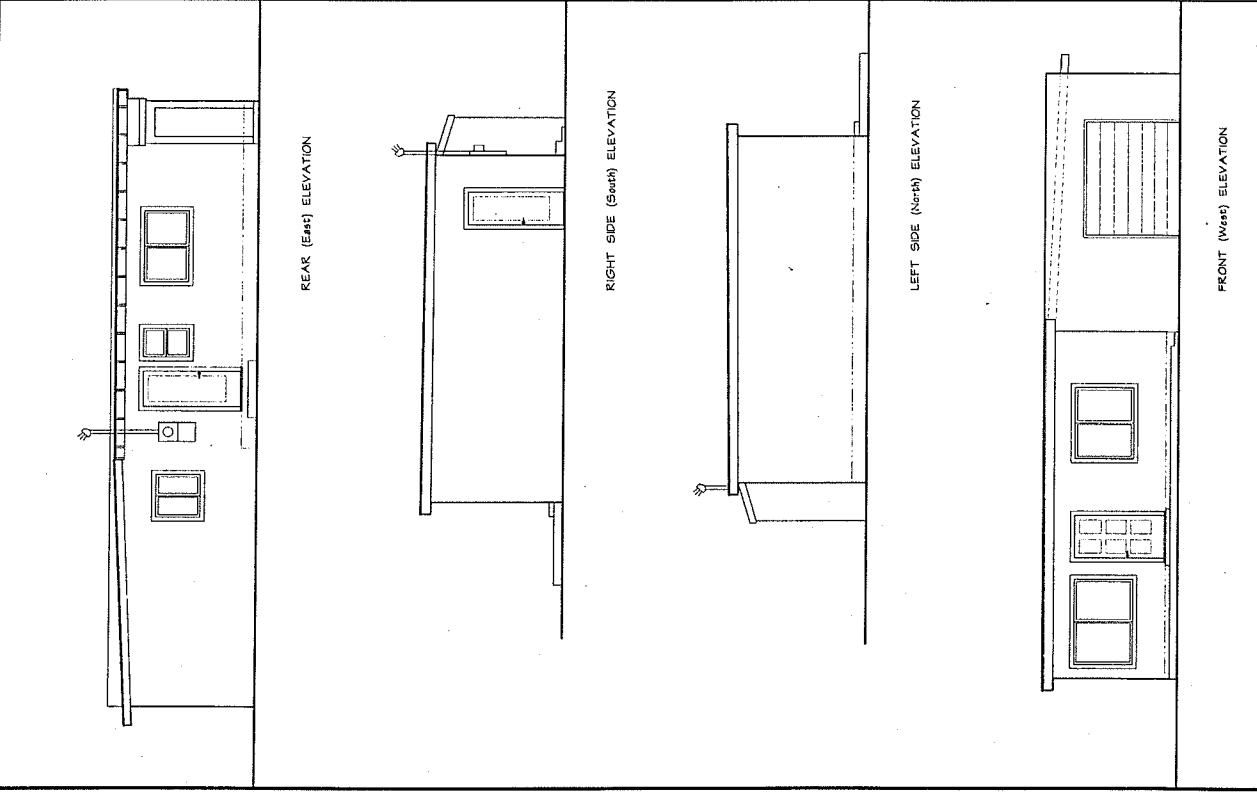

EXISTING EXTERIOR ELEVATIONS  
 SCALE: 1/4" = 1'-0"






REVISIONS




PROJECT NAME: 20TH CENTURY APARTMENTS  
 APARTMENT REMODEL & SITE UPGRADES FOR  
 603 - 615 20th CENTURY BOULEVARD  
 TURLOCK, CA  
 DATE: 8/15/19  
 DRAWN BY: JDS  
 JOB NUMBER: 1909  
 SIGNATURE: [Signature]

SHEET TITLE: EXISTING FLOOR PLAN & EXTERIOR ELEVATIONS (UNITS # 609 - 615)  
 SHEET NO. A-2.6

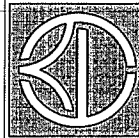


YOSHINO/SHAW & ASSOCIATES ARCHITECTS  
 Jim Shaw  
 105 N. GOLDEN STATE BLVD  
 TURLOCK, CA 95350  
 PHONE (209) 897-2600  
 FAX # (209) 897-2604  
 Email: jshaw@yoshino.com


SCALE: 1/4" = 1'-0"

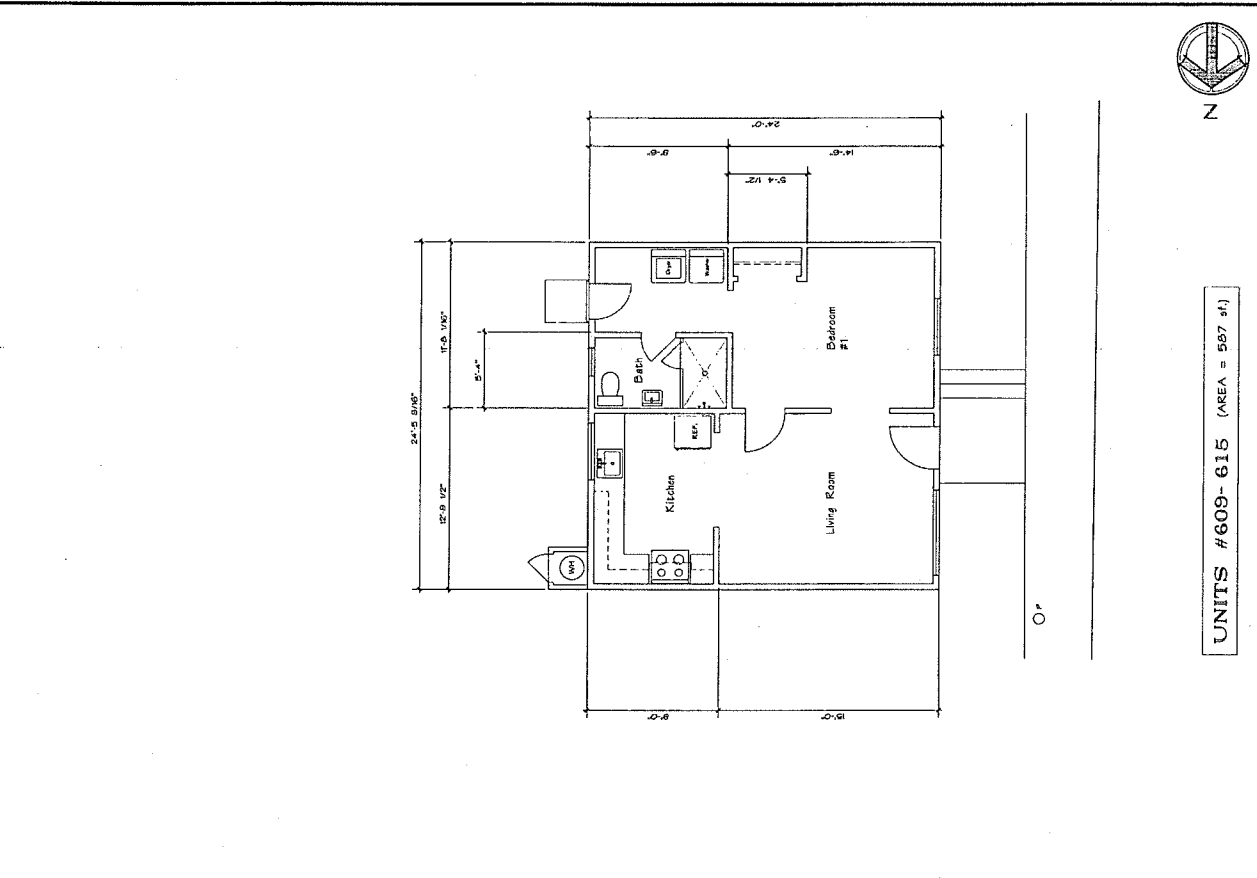


UNIT #609-615 (AREA = 597 sf.)  
 EXISTING FLOOR PLAN  
 SCALE: 1/4" = 1'-0"

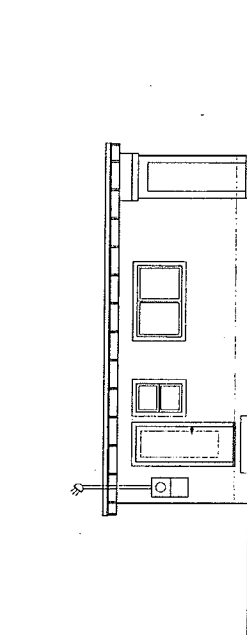

REAR (East) ELEVATION

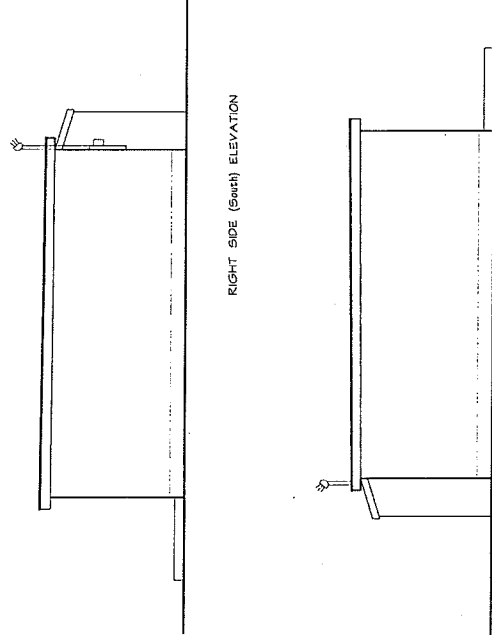

RIGHT SIDE (South) ELEVATION

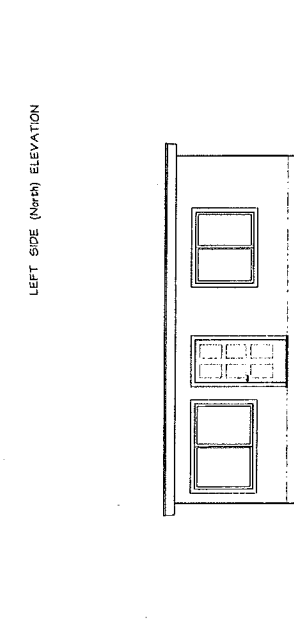

LEFT SIDE (North) ELEVATION



FRONT (West) ELEVATION

EXISTING EXTERIOR ELEVATIONS  
 SCALE: 1/4" = 1'-0"

