



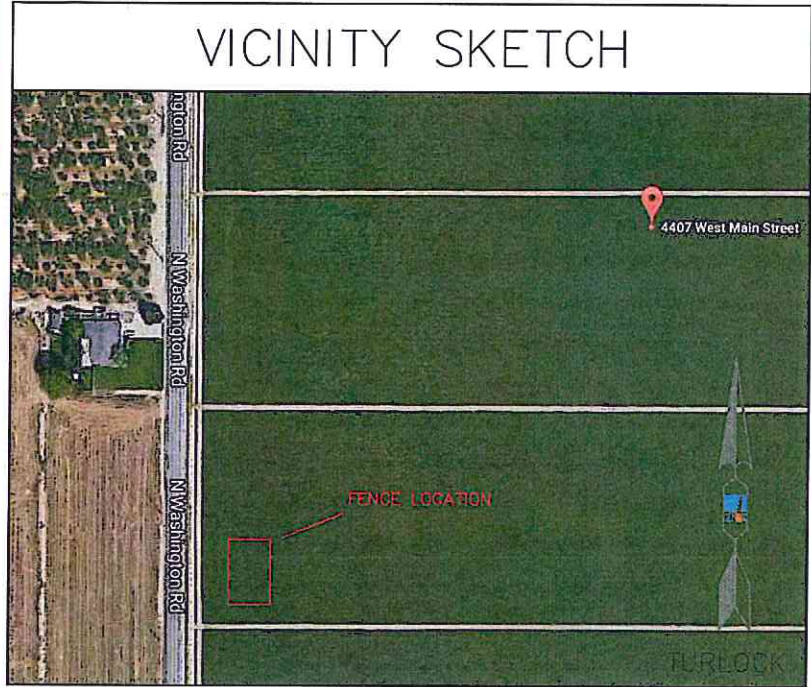


LEGEND

	FENCE (INSTALL BY PG&E)
	FENCE
	BACK OF SIDEWALK
	FACE OF CURB
	EDGE OF PAVEMENT
	ATT UNDERGROUND BOX
	CONCRETE PAD

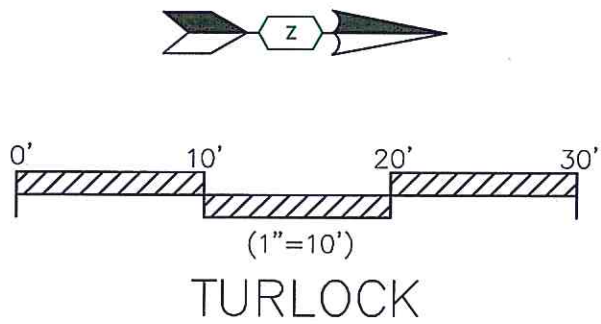


PLAN VIEW LAYOUT

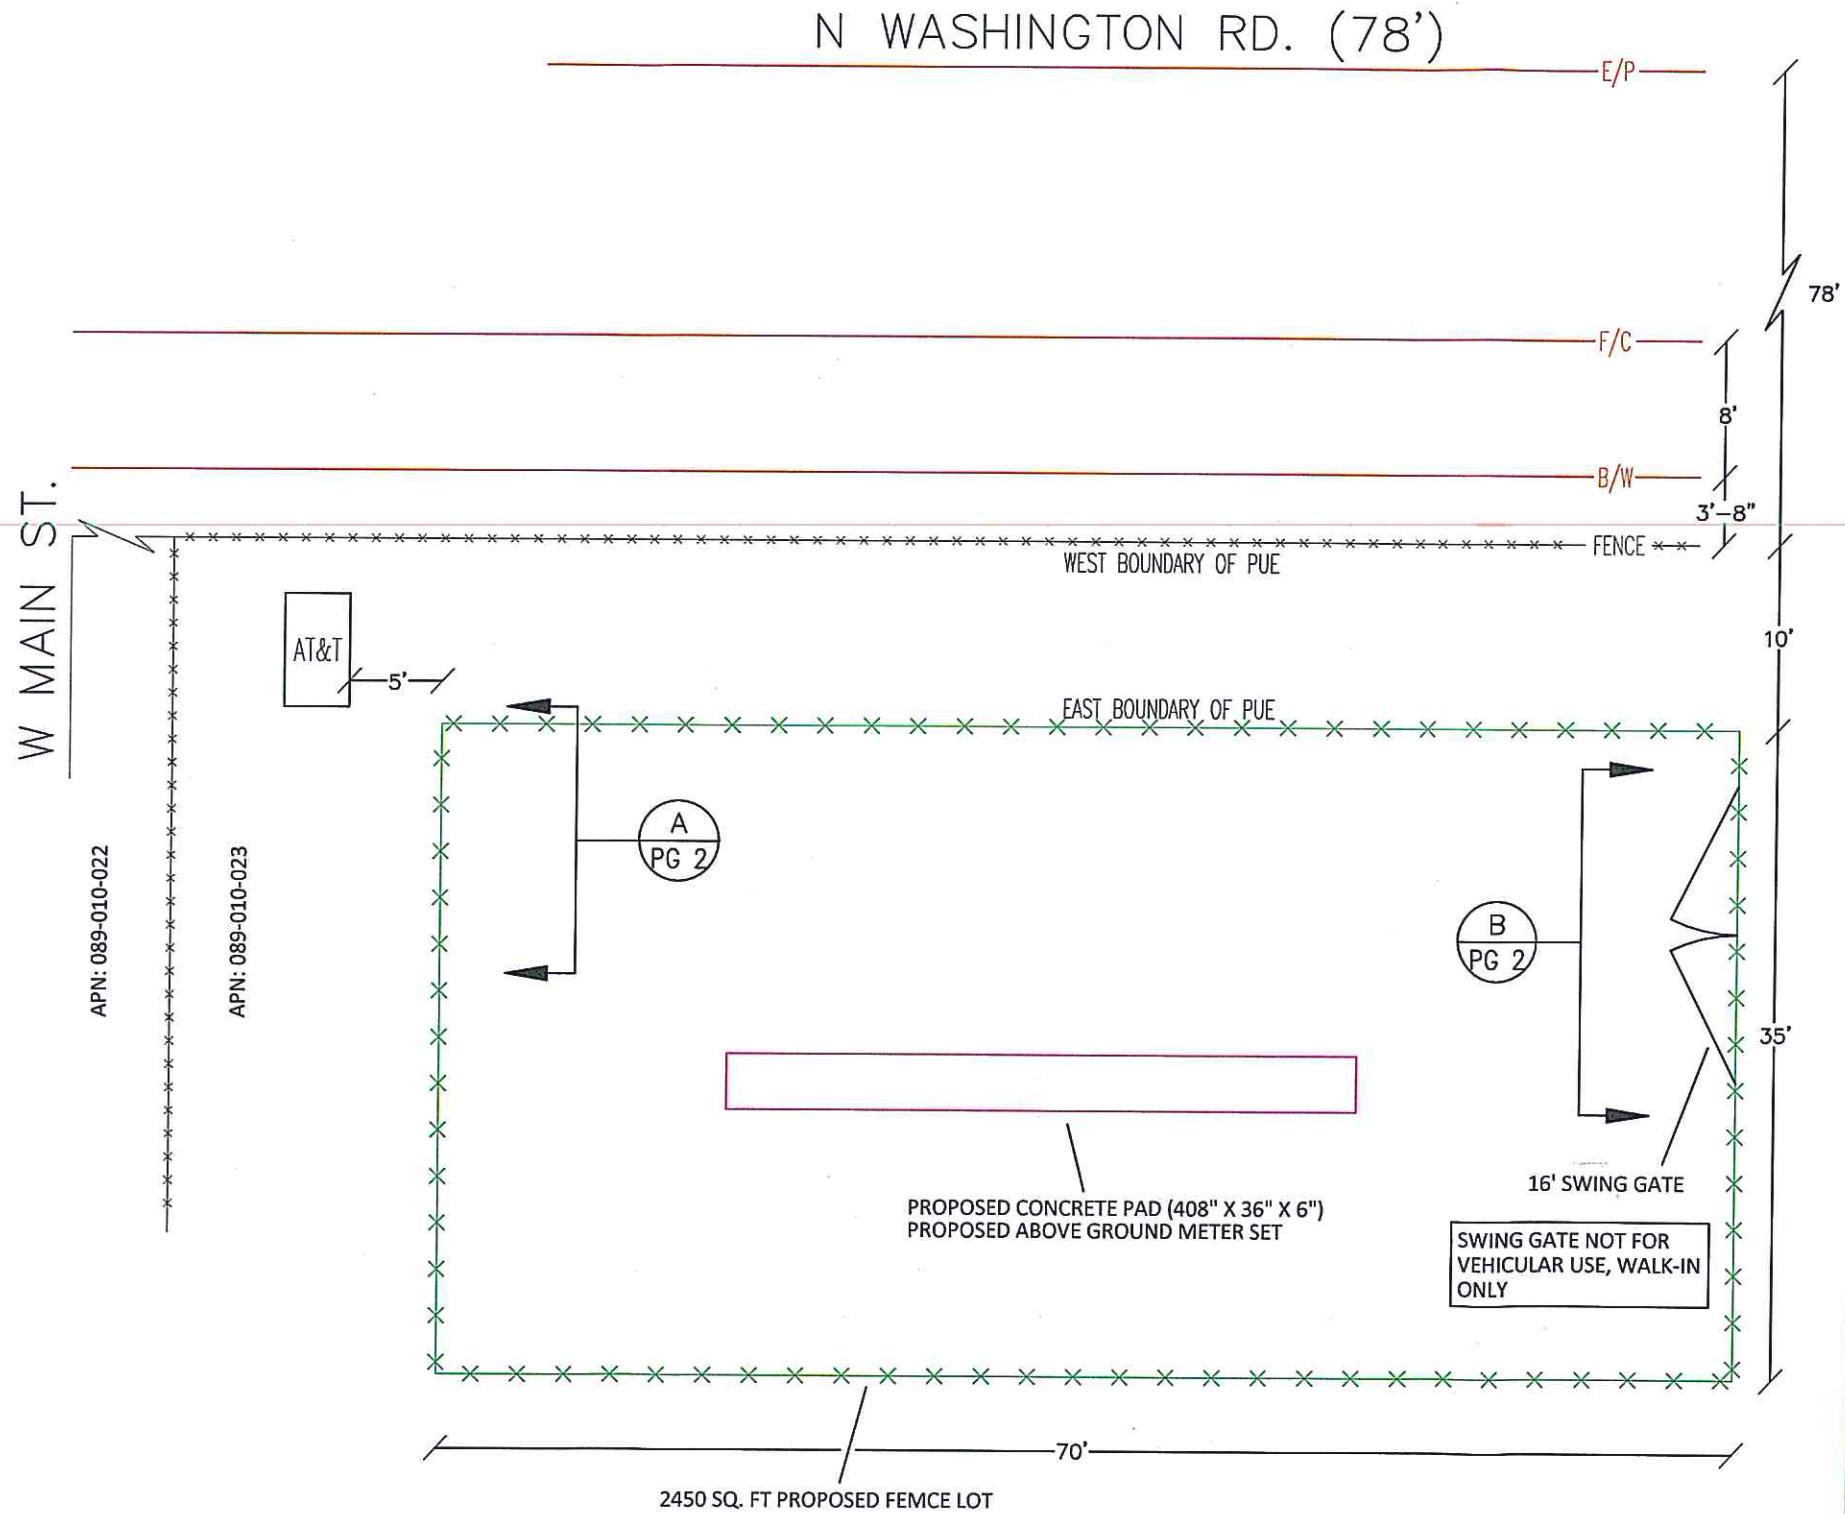


EST: ARDIS KWAN	CO:	REV. 0
ADE: SCOTT HART/ RUSS MARTINO	SD:	
SUPV: GERALD GABRIEL	NOTIF.: 109234527	
REP: CHRISTINE MIER	OTHER:	
PLNR:	SHT: 1 OF 2	SHEETS
SCALE: 1"=10'	DATE: 6/21/2017	PM: 31144522

BUILDING PERMIT SKETCH
INSTALL HP ROTARY METER SVC
4407 W MAIN ST (VALLEY MILK)
TURLOCK, CA
PACIFIC GAS AND ELECTRIC COMPANY

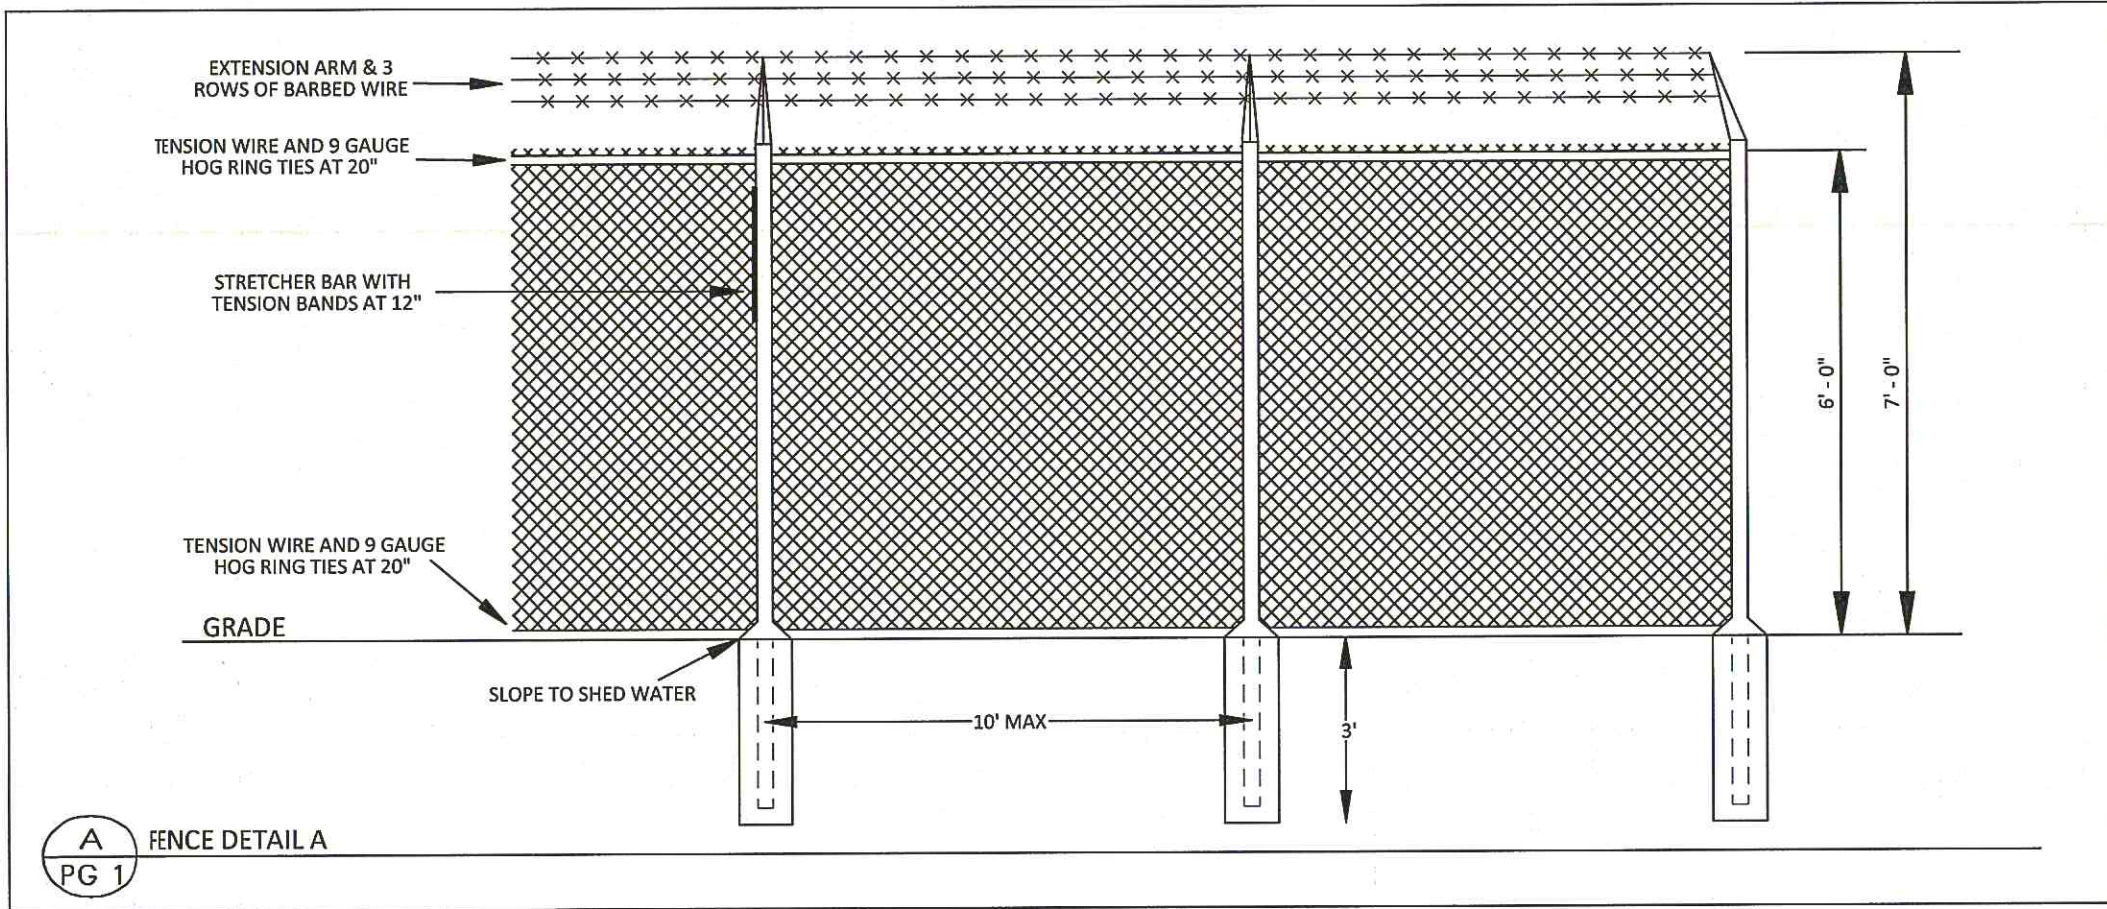

A
PG 1

FENCE DETAIL A

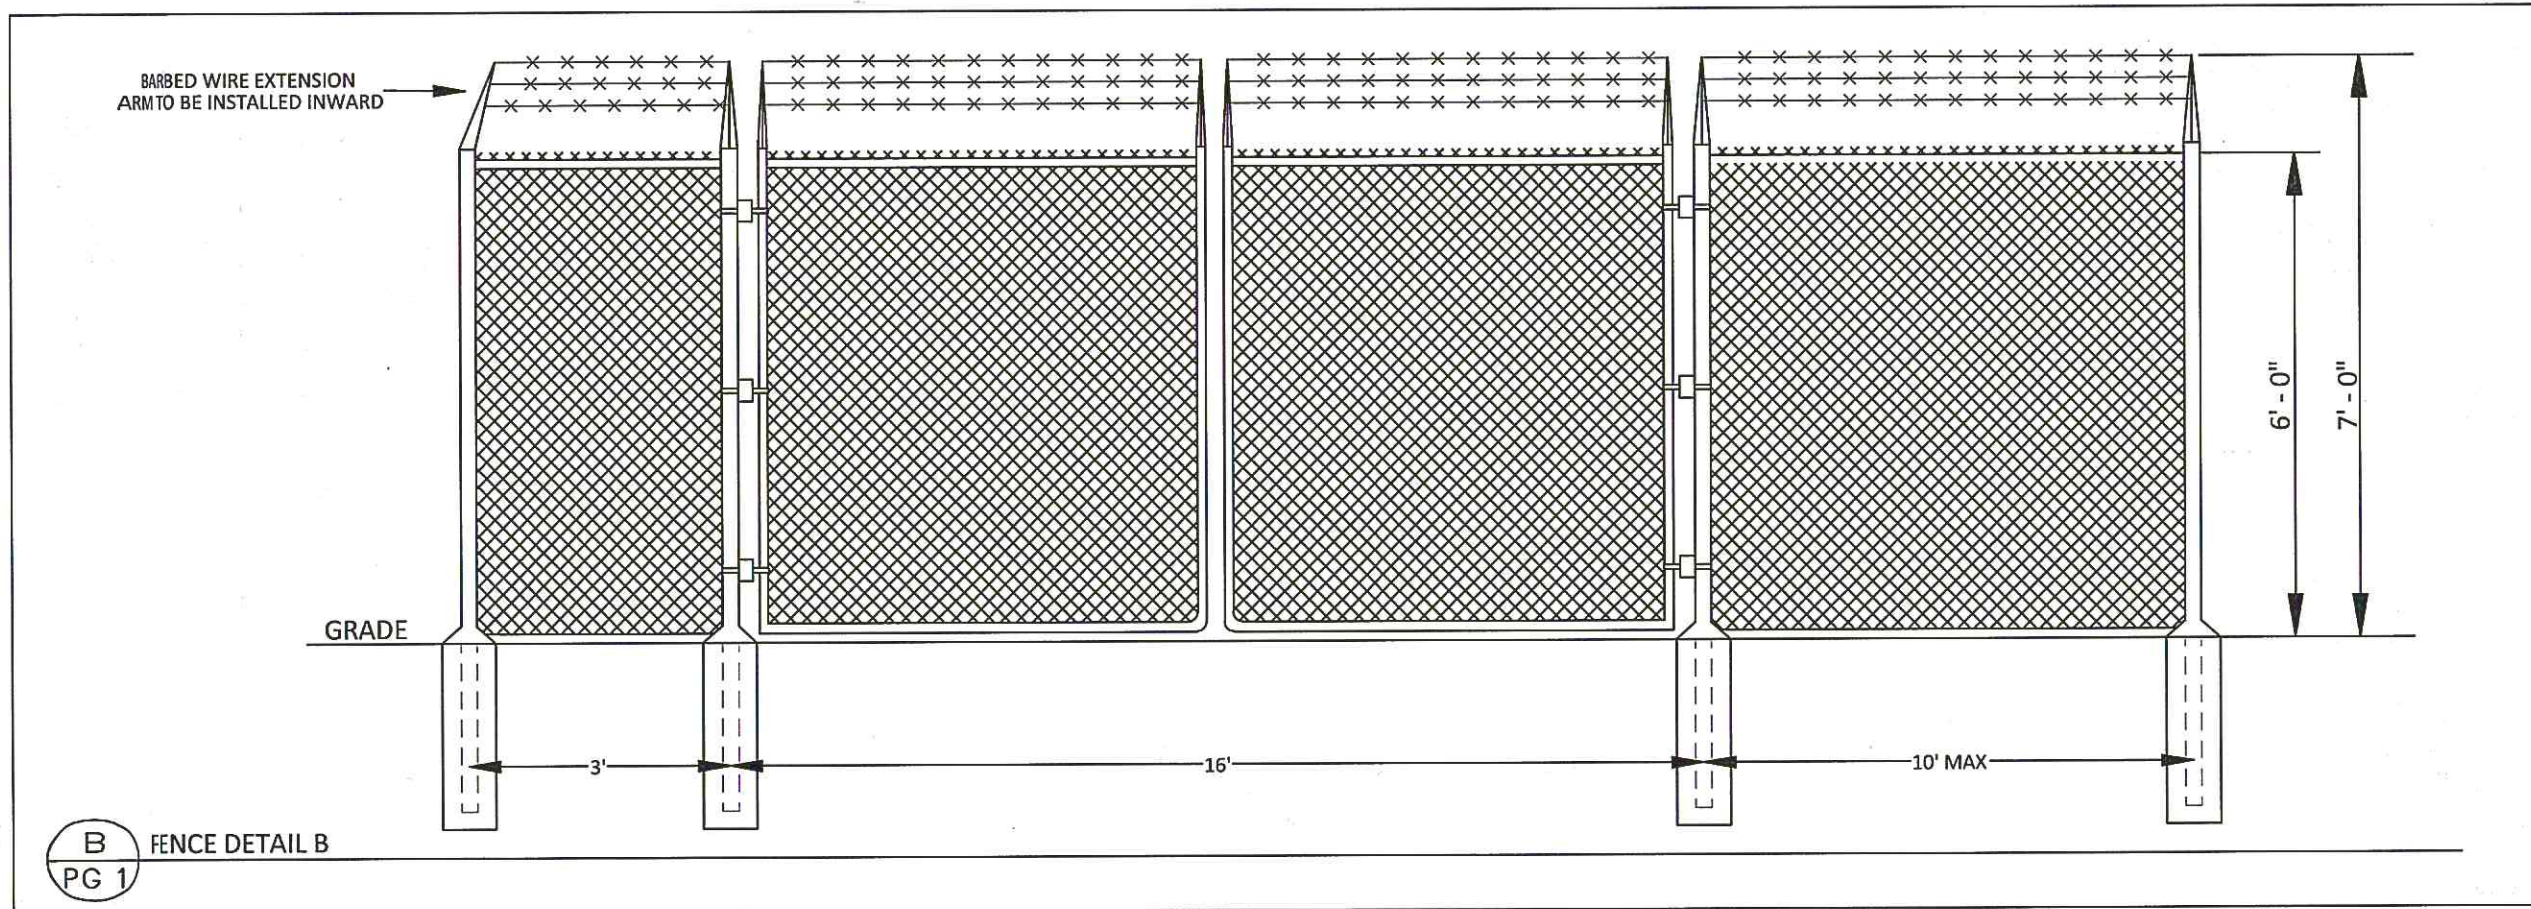

B
PG 1

FENCE DETAIL B

EST: ARDIS KWAN		CO:	
ADE: SCOTT HART/RUSS MARTINO		SD:	
SUPV: GERALD GABRIEL		NOTIF.: 109234527	
REP: CHRISTINE MIER		OTHER:	
PLNR:		SHT: 2 OF 2	
SCALE: NTS		SHEETS	
DATE: 6/21/2017		PM: 31144522	
		REV. 0	

BUILDING PERMIT SKETCH
 INSTALL HP ROTARY METER SVC
 4407 W MAIN ST (VALLEY MILK)
 TURLOCK, CA
 PACIFIC GAS AND ELECTRIC COMPANY