


MAIN STREET

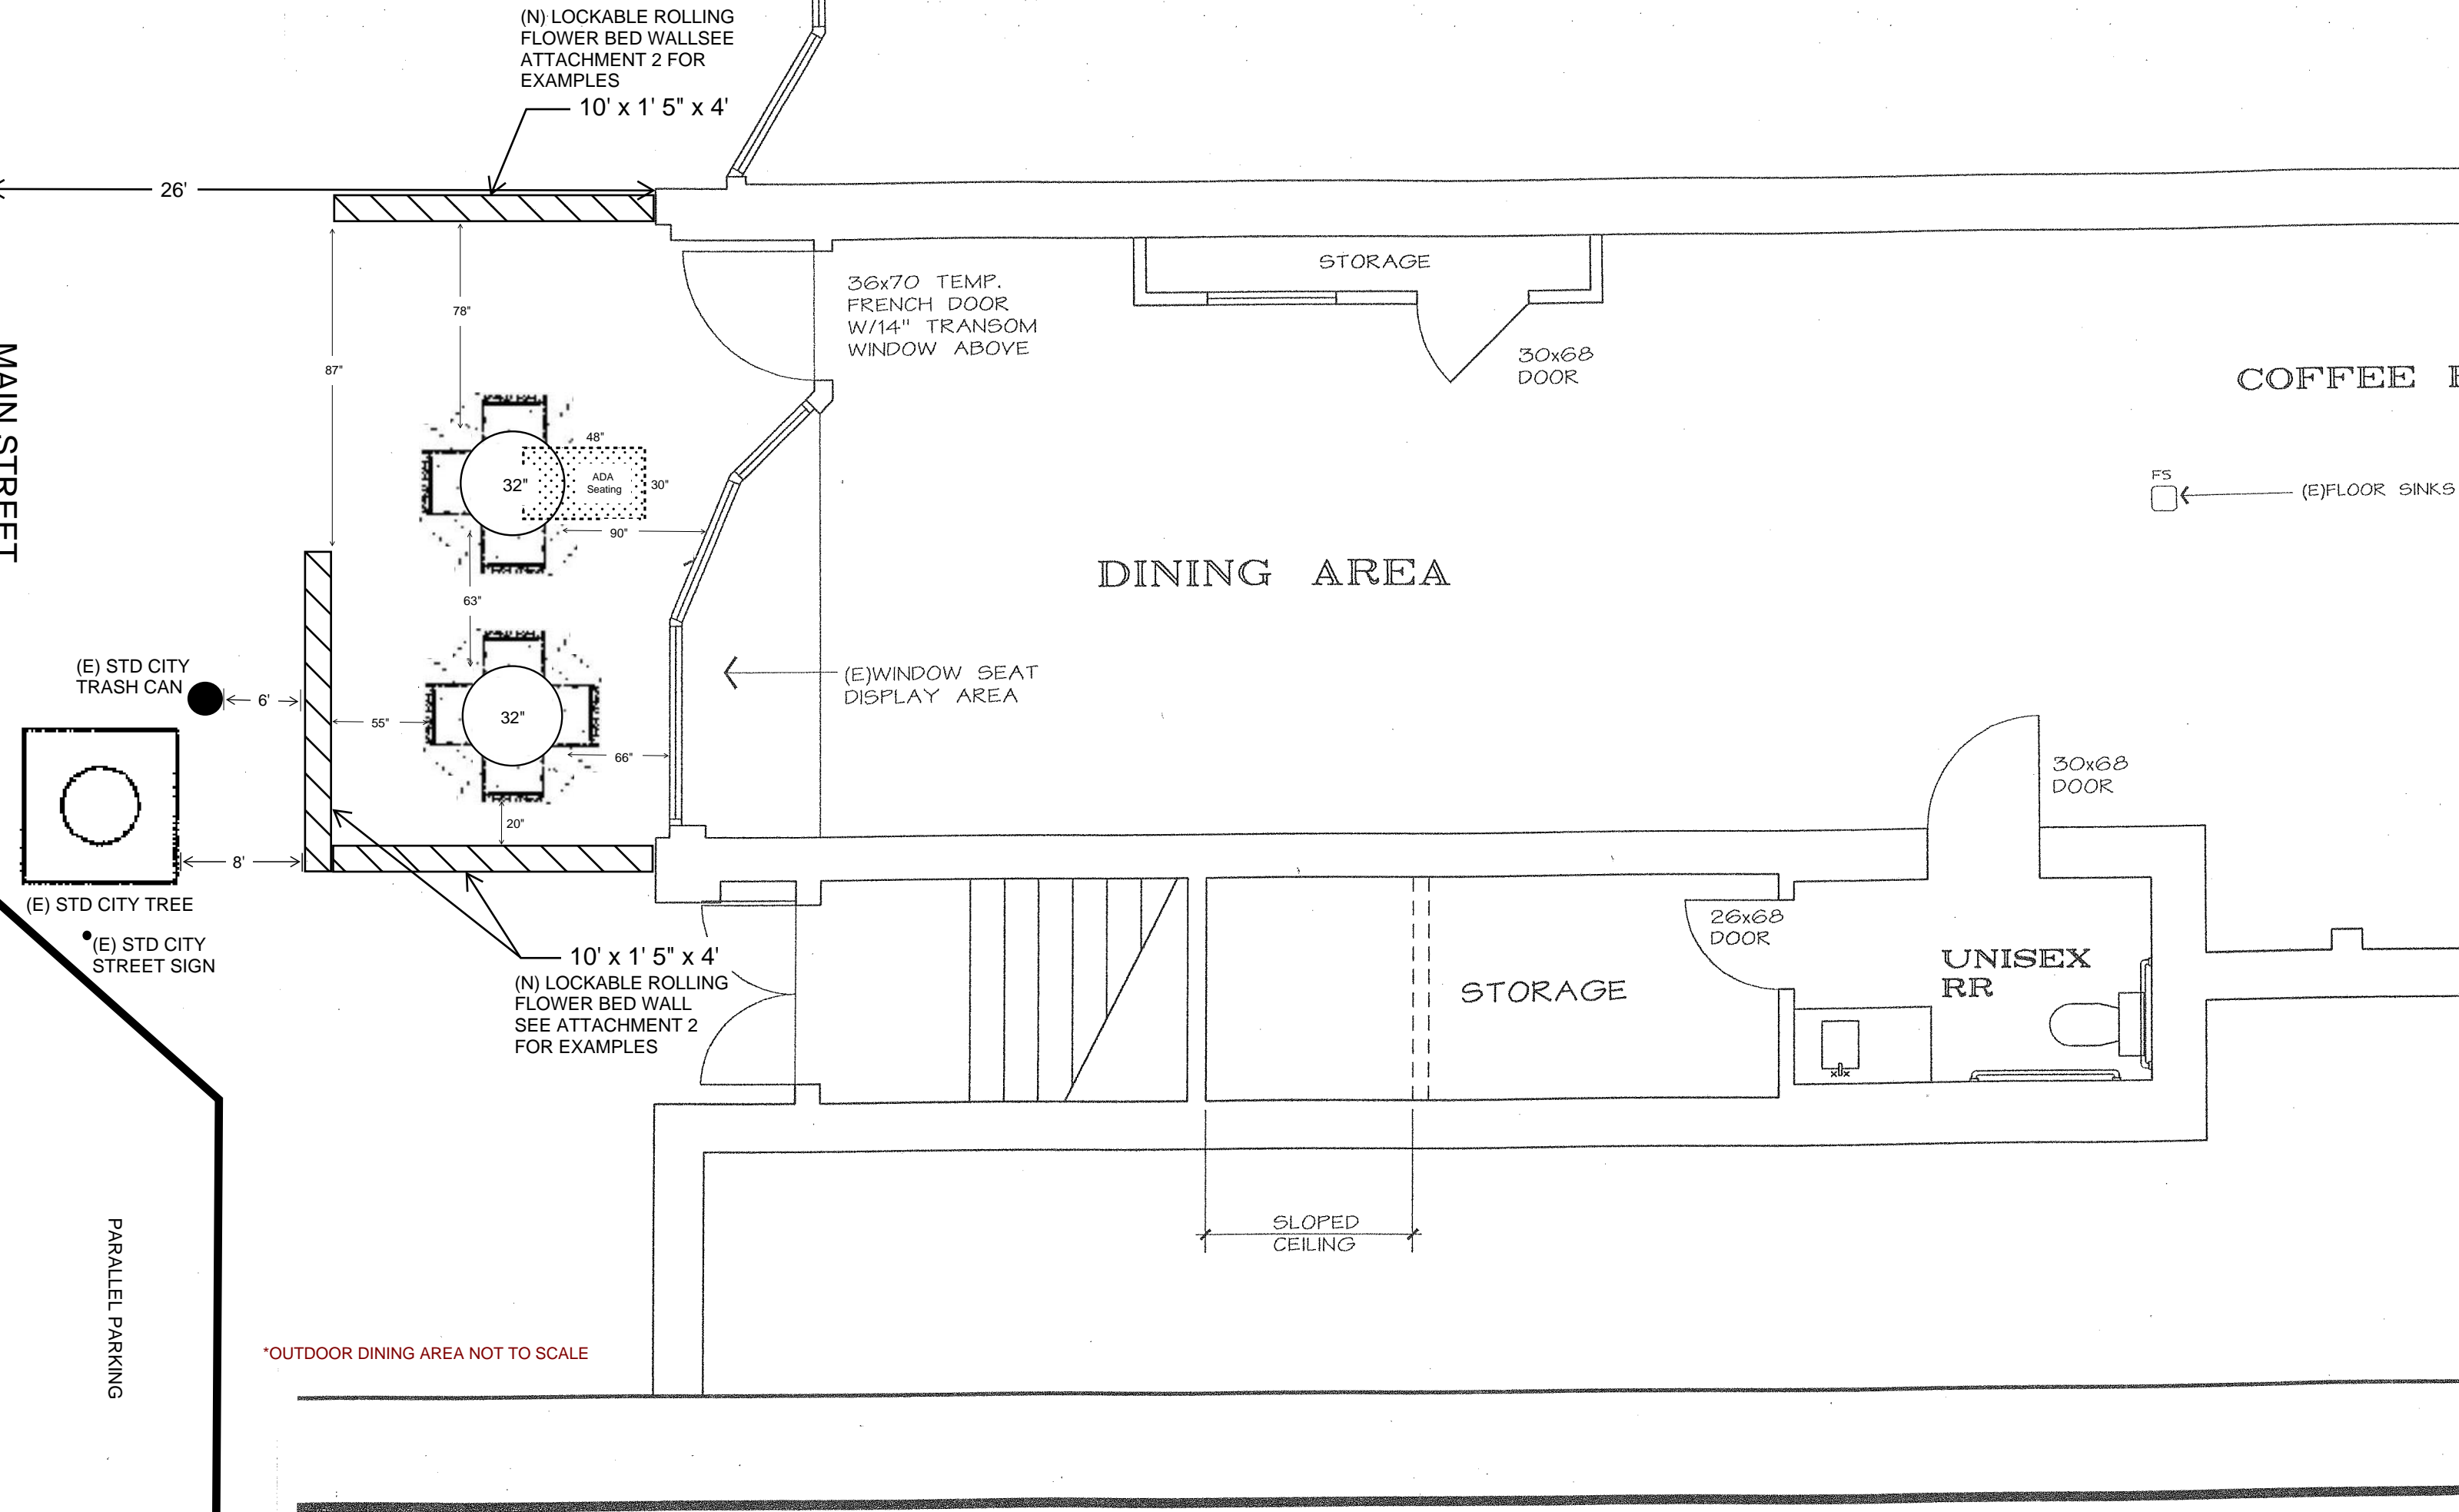

- (E) STD CITY TRASH CAN
- (E) STD CITY TREE
- (E) STD CITY STREET SIGN

PARALLEL PARKING

*OUTDOOR DINING AREA NOT TO SCALE