





REAPE
SHOP ADDITION
1979 MIRA FLORES DR.
TURLOCK, CA, 95352
APN# 031-017-017

R E A P E
SHOP ADDITION
SIGN DEVELOPMENT

TASKS		REVISIONS	
DATE	DESIGNED FOR		
1	1ST SUBMITTAL		
	PLAN CHECK		
2	NO. 2 FINAL		
3	CONSTRUCTION		
4			
5			
Top

10/10/2018 10:10:10 AM



PROJECT INFORMATION

PROPOSED CONSTRUCTION OF A RESIDENTIAL 1239 SQ. FT. PERSONAL SHOP, SHOP TO HAVE A TOILET ROOM AND UTILITY ROOM. APPROX. 100000.00. SEE PLAN FOR DETAILS.


SCOPE OF WORK

[illegible]

SHEET INDEX

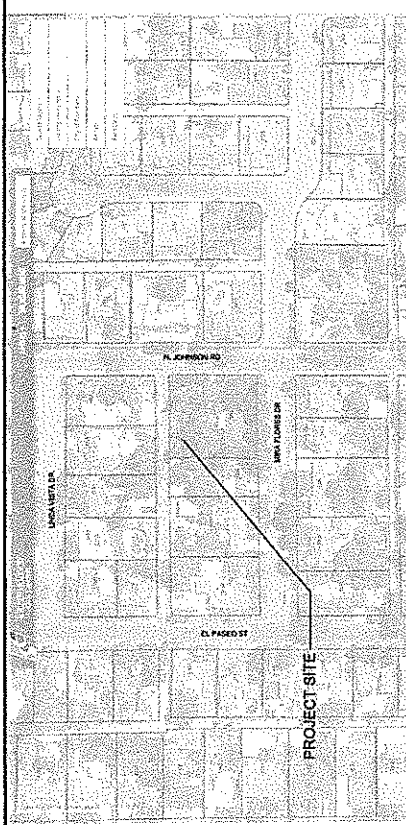

VICINITY MAP

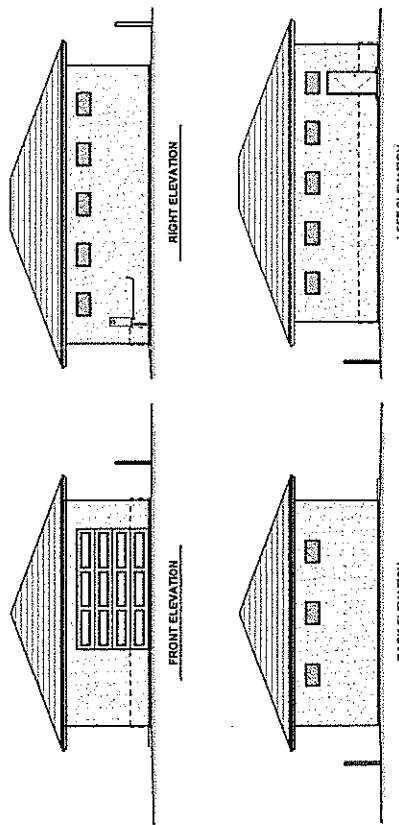


ELEVATIONS SCALE: 1/8"=1'-0"

[illegible]


ABBREVIATIONS

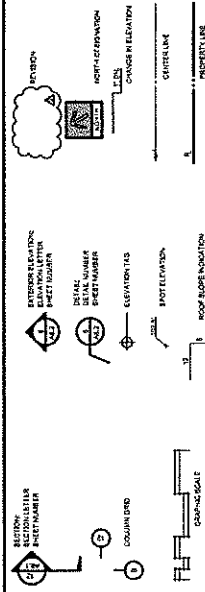

ARCHITECTURAL SYMBOLS

THIS PROJECT WILL CONFORM TO
2016 CALIFORNIA BUILDING CODE
2016 CALIFORNIA ELECTRICAL CODE
2016 CALIFORNIA FIRE CODE
2016 CALIFORNIA MECHANICAL CODE
2016 CALIFORNIA ENERGY CODE

GOVERNING CODES





PROPOSED SITE PLAN
SCALE: 1/8" = 1'-0"

A1.0

PRINTED: JULY 11, 2017

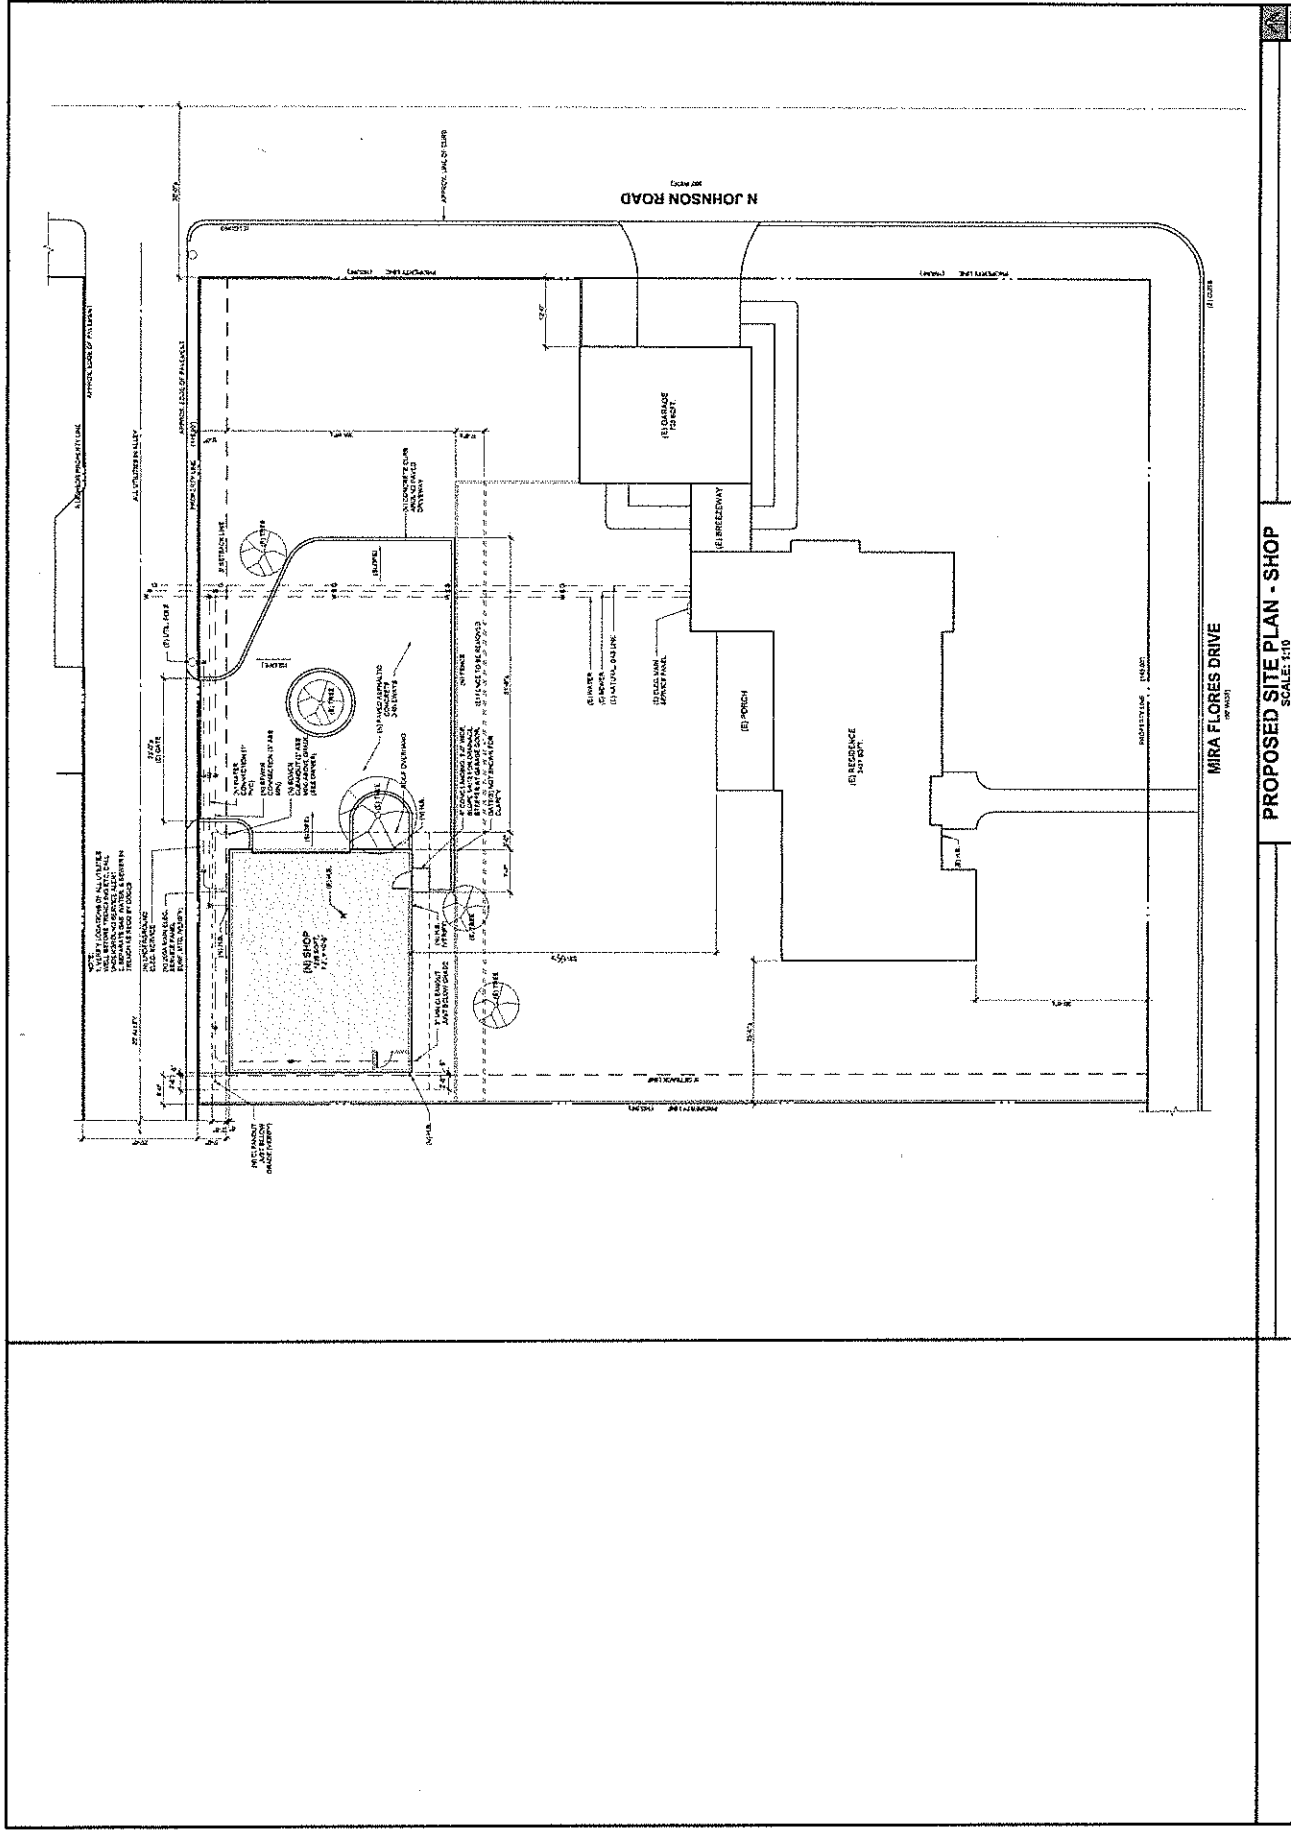

PROPOSED SITE PLAN - SHOP

[illegible]

DESCRIPTION:
SHOP
FLOOR PLAN

A2.0


PRINTED: JULY 27, 2017

FIREBLOCKING NOTES

[illegible][illegible]

GENERAL NOTES

SHOP - FLOOR PLAN

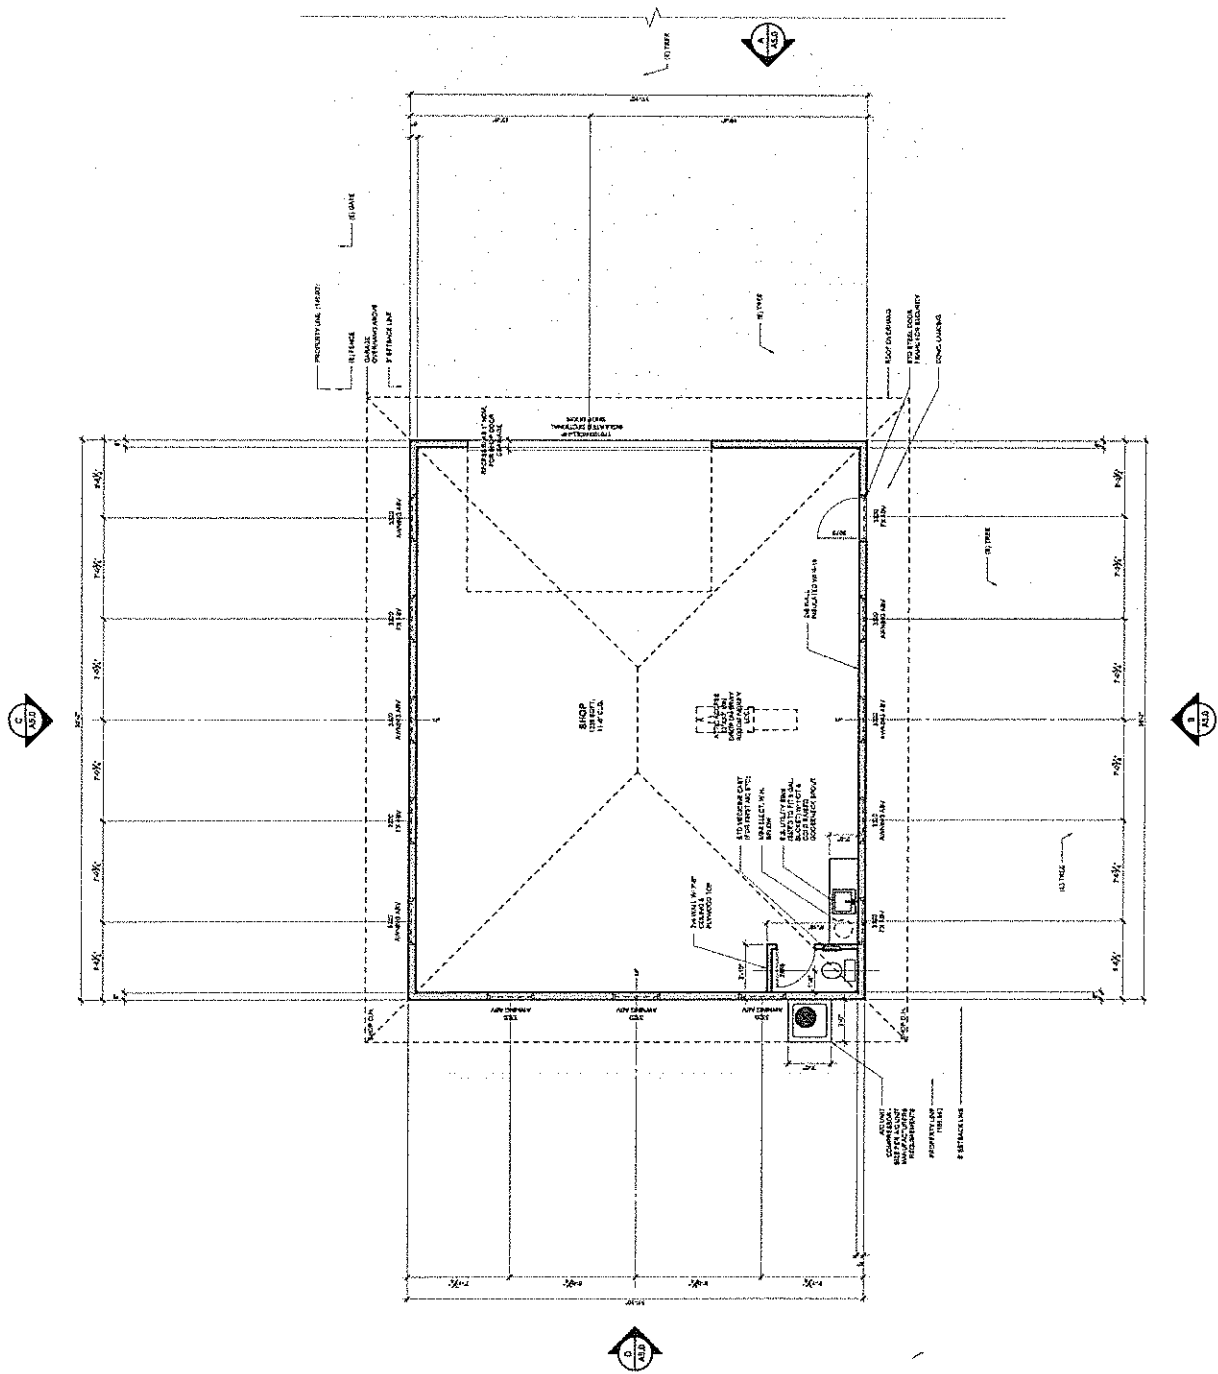

DATE	TITLE
12/1/2017	1ST SUBMITTAL
1/1/2018	PLAN CORON
2/1/2018	3RD FINAL
3/1/2018	CONSTRUCTION

DATE:	12-10-2017
DESCRIPTION:	SHOP ADDITION
SCALE:	1/4" = 1'-0"

